



NOTICE TO ALL FIRMS

Date: May 16, 2023

To: All Prospective Bidders

From: Sam Li
Deputy Director of Purchasing

Re: Addendum Number 1
IFB # C1584 – Kaufman Res. Hall Corridor Carpet and Full Floor Cove Base
Replacement Floors 8-11

Questions

- Q1. Is there a copy of the full floor plan for Floors 8, 9, 10, and 11? Pages A-800, A-801, and A-802 all show the north side completely but seem to be cutting off the south side of the building. I want to be sure of the cove base quantities needed.
- A1. Please see the attached drawings. We have revised the scale, so you now can see the full floors.


THIS ADDENDUM IS PART OF THE CONTRACT DOCUMENT AND SHALL BE INCLUDED WITH YOUR REQUEST FOR PROPOSAL SUBMITTAL. YOUR SIGNATURE BELOW WARRANTS THAT YOU UNDERSTAND THIS ADDENDUM AND THAT YOU HAVE MADE THE APPROPRIATE ADJUSTMENTS IN YOUR PROPOSAL AND CALCULATIONS.

Signature

Print Name and Title of Authorized Representative

Print Name of Company/Partnership/Individual

Date

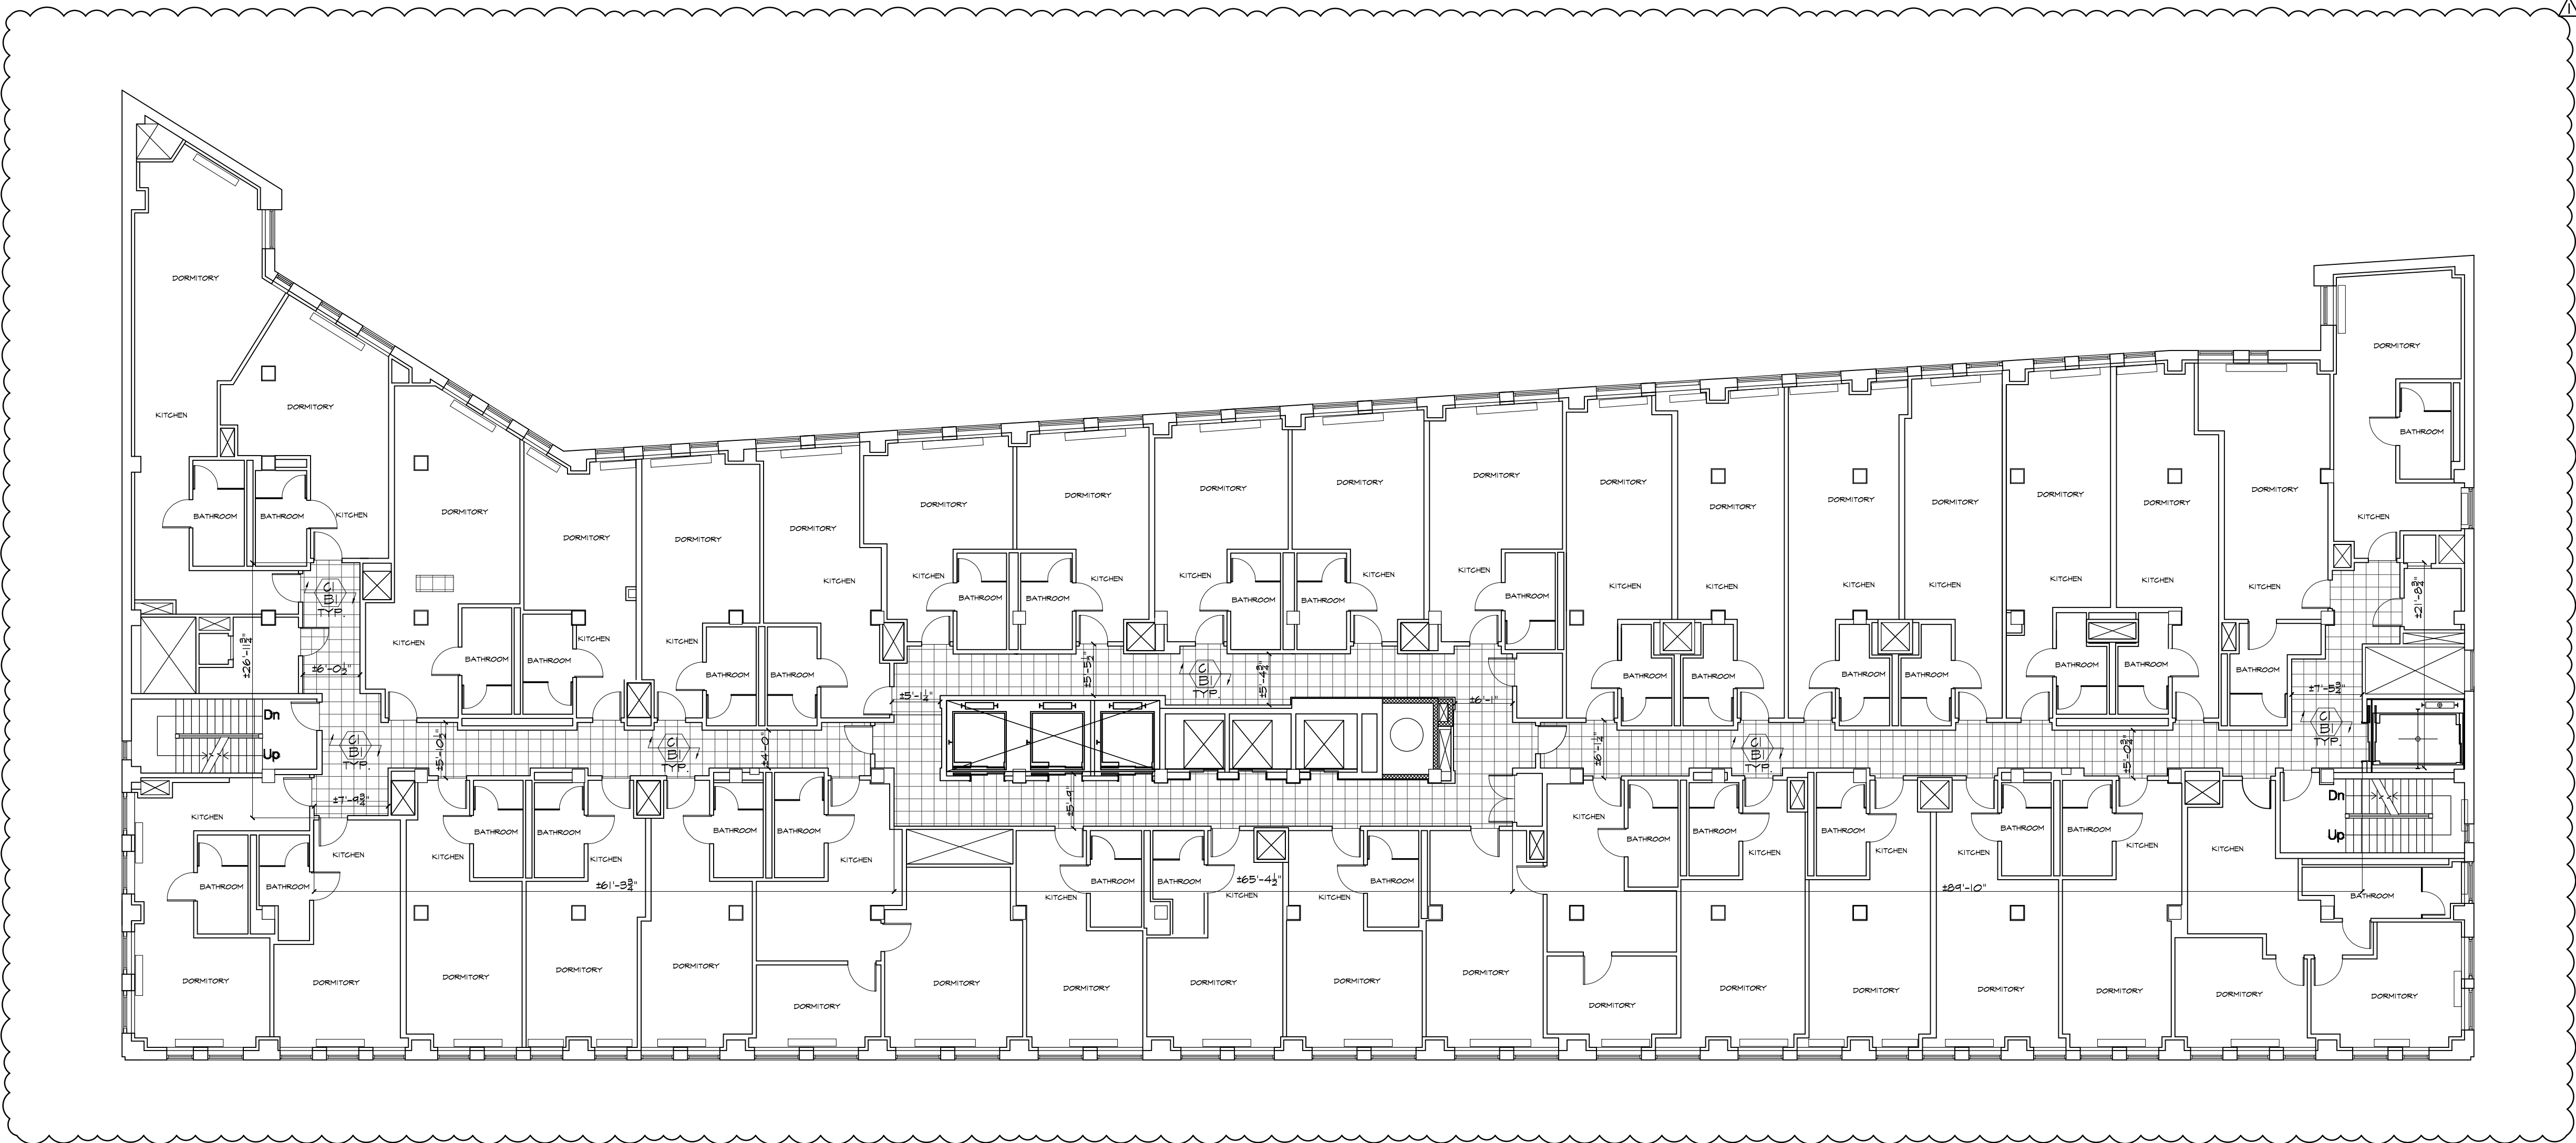

1
A-800
TYPICAL FINISH FLOOR PLAN - FLOORS 8-9
SCALE: 3/32" = 1'-0"

KEY
[Grid Pattern] - CARPETED AREA

- NOTE:
1. ALL EXISTING BASE TO BE REMOVED BY OTHER CONTRACTOR.
 2. ALL CARPET TO BE REMOVED UNDER THIS CONTRACT.

CONTRACTOR TO PROVIDE AND "ADD ALT" BID TO DO THE SAME SCOPE OF WORK BUT ONLY ON FLOORS 10 & 11.

Finish Legend	
CARPET	BASE
(C1) MFR: INTERFACE STYLE: CUBIC COLOR: 4292 AREA	(B1) MFR: JOHNSONITE MATERIAL: 4" STRAIGHT BASE COLOR: TI STORM CLOUD LOCATION: CORRIDORS
	(B2) MFR: JOHNSONITE MATERIAL: 4" COVE BASE COLOR: 262 DRIZZLE LOCATION: RESIDENCE UNITS

rev. no. date revisions

▲

 05/16/2023 ADDENDUM #1

NINTH AVENUE

WEST 30TH STREET

Kaufman Residence Hall

WEST 31ST STREET

LINCOLN TUNNEL APPROACH

EXIT TO STREET

LOCATION PLAN
NOT TO SCALE

BLOCK: 128
LOT: 42

Fashion Institute of Technology
340 8TH AVENUE
NEW YORK, NY 10001


David Smotrich & Partners LLP
Architects/Planners

443 Park Avenue South New York, NY 10016
212 889 4045 Fax 212 889 3672

PROJECT:
KAUFMAN RESIDENCE HALL
CORRIDOR CARPET AND COVE
BASE REPLACEMENT FLOORS 8-9
406 W 31st STREET
NEW YORK, NY 10001


DRAWING TITLE:
FINISH PLAN 8TH-9TH FLOOR

SEAL & SIGNATURE:	DATE: 04.28.2023
	PROJECT No: 22320.6
	DRAWING BY: HS
	CHK BY: CK
	DWG No:
A-800.00	
SCALE: AS NOTED 3 of 5	

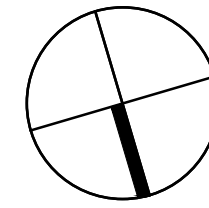


rev. no. date revisions

05/16/2023 ADDENDUM #1

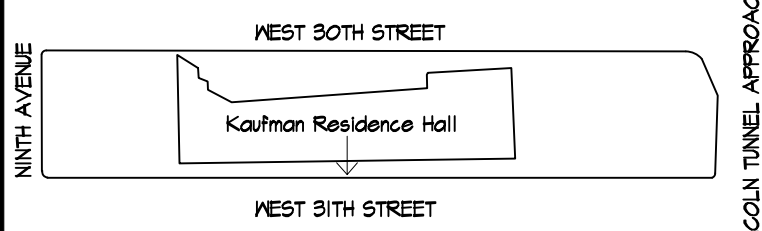

EXIT TO STREET
LOCATION PLAN
NOT TO SCALE
BLOCK: 128
LOT: 42

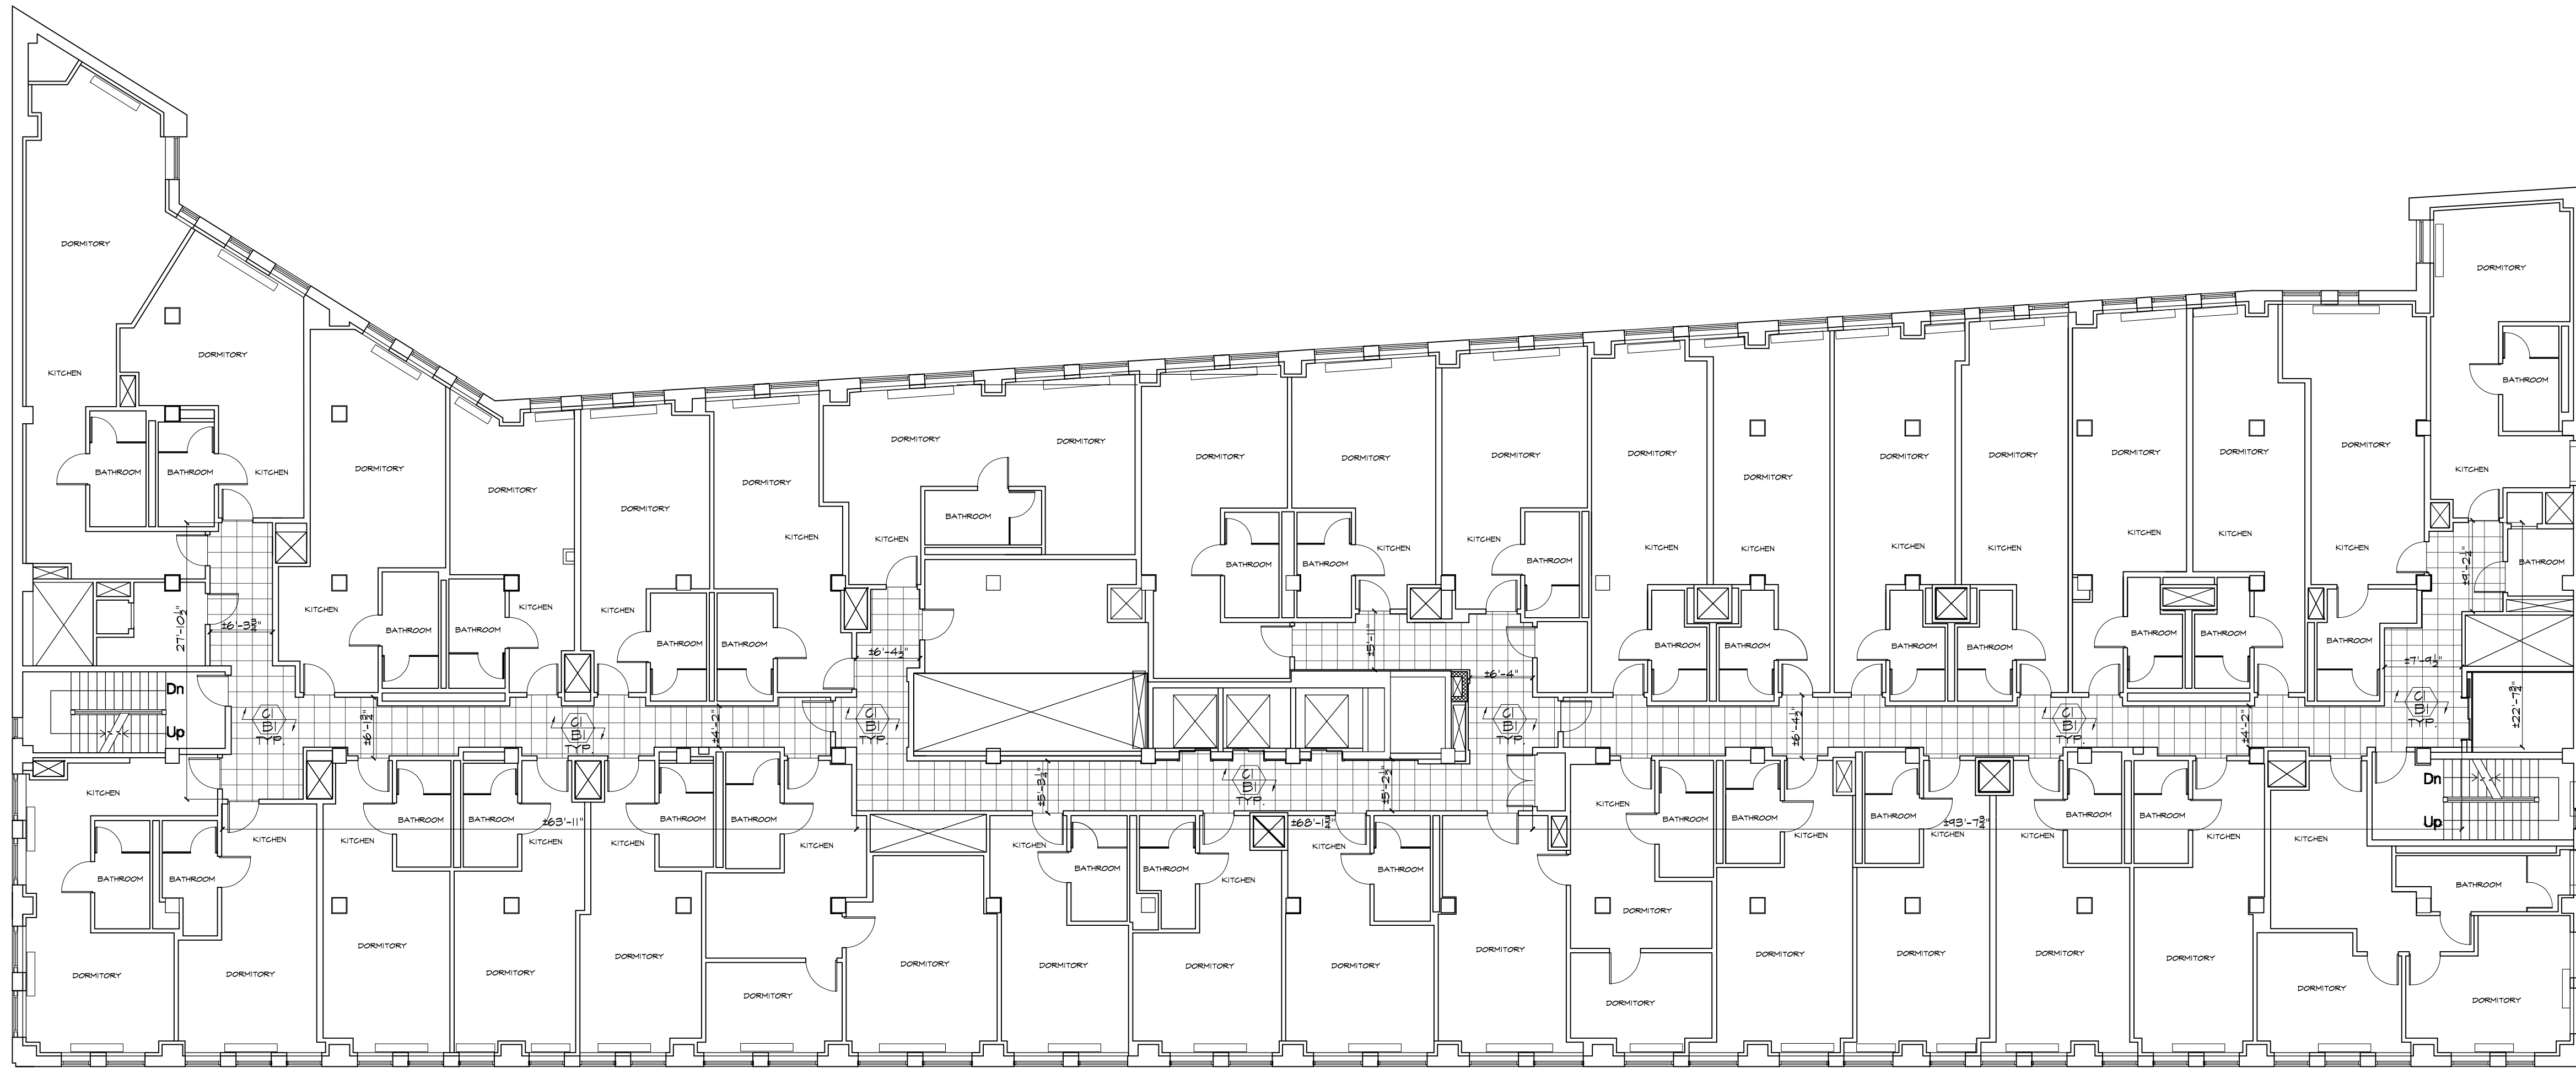

1 FINISH FLOOR PLAN - FLOOR 10
A-800 SCALE: 3/32" = 1'-0"

KEY
- CARPETED AREA

- NOTE:
1. ALL EXISTING BASE TO BE REMOVED BY OTHER CONTRACTOR.
 2. ALL CARPET TO BE REMOVED UNDER THIS CONTRACT.

Finish Legend	
CARPET	BASE
(C) MFR: INTERFACE STYLE: CUBIC COLOR: 4292 AREA	(B) MFR: JOHNSONITE MATERIAL: 4" COVE BASE COLOR: 71 STORM CLOUD CG LOCATION: CORRIDORS
	(B2) MFR: JOHNSONITE MATERIAL: 4" COVE BASE COLOR: 262 DRIZZLE LOCATION: RESIDENCE UNITS

CONTRACTOR TO PROVIDE AND "ADD ALT" BID TO DO THE SAME SCOPE OF WORK BUT ONLY ON FLOORS 10 & 11.

Fashion Institute of Technology
340 8TH AVENUE
NEW YORK, NY 10001

David Smotrich & Partners LLP
Architects/Planners

443 Park Avenue South New York, NY 10016
212 889 4045 Fax 212 889 3672

PROJECT:
KAUFMAN RESIDENCE HALL
CORRIDOR CARPET AND COVE
BASE REPLACEMENT FLOORS 8-9
406 W 31st STREET
NEW YORK, NY 10001

DRAWING TITLE:
FINISH PLAN - 10TH FLOOR

SEAL & SIGNATURE: DATE: 04.28.2023
PROJECT No: 22320.6
DRAWING BY: HS
CHK BY: CK
DWG No:
A-801.00
SCALE: AS NOTED 4 of 5



1 FINISH FLOOR PLAN - FLOOR 11
A-800 SCALE: 3/32" = 1'-0"

KEY
- CARPETED AREA

- NOTE:
1. ALL EXISTING BASE TO BE REMOVED BY OTHER CONTRACTOR.
 2. ALL CARPET TO BE REMOVED UNDER THIS CONTRACT.

CONTRACTOR TO PROVIDE AND "ADD ALT" BID TO DO THE SAME SCOPE OF WORK BUT ONLY ON FLOORS 10 & 11.

Finish Legend	Notes
CARPET	BASE
(C) MFR: INTERFACE STYLE: CUBIC COLOR: 4292 AREA	(B) MFR: JOHNSONITE MATERIAL: 4" COVE BASE COLOR: 71 STORM CLOUD C6 LOCATION: CORRIDORS
	(B2) MFR: JOHNSONITE MATERIAL: 4" COVE BASE COLOR: 262 DRIZZLE LOCATION: RESIDENCE UNITS

rev. no. date revisions

05/16/2023 ADDENDUM #1

WEST 80TH STREET

Kaufman Residence Hall

WEST 81ST STREET

EXIT TO STREET

LOCATION PLAN NOT TO SCALE

BLOCK: 128 LOT: 42

Fashion Institute of Technology

340 8TH AVENUE

NEW YORK, NY 10001

David Smotrich & Partners LLP

Architects/Planners

443 Park Avenue South New York, NY 10016

212 889 4045 Fax 212 889 3672

PROJECT:

KAUFMAN RESIDENCE HALL

CORRIDOR CARPET AND COVE

BASE REPLACEMENT FLOORS 8-9

406 W 31st STREET

NEW YORK, NY 10001

DRAWING TITLE:

FINISH PLAN - 11TH FLOOR

SEAL & SIGNATURE:

DATE: 04.28.2023

PROJECT No: 22320.6

DRAWING BY: HS

CHK BY: CK

DWG No:

A-802.00

SCALE: AS NOTED

5 of 5