

LEGEND


- EXISTING PARTITIONS TO REMAIN
- NEW FULL HEIGHT 4 7/8" PARTITION TO BE 3-5/8" MTL STUDS 16 O.C. WITH 5/8" GWB EACH SIDE TO UNDERSIDE OF STRUCTURE ABOVE.
- NEW 7'-0" HIGH PARTITION TO BE 3-5/8" MTL STUDS 16 O.C. WITH 5/8" GWB EACH SIDE.

SCOPE OF WORK

1. NEW STORAGE AREA #103 AND CONFERENCE RM #106. GLASS WALL SYSTEM N.I.C.
2. FOR FINISHES SEE FINISH SCHEDULE; A-105



ISLP	RESTORE NYC 20W 46TH ST NEW YORK, NY 10036	NORTH ARROW	SEAL	PROPOSED CONSTRUCTION PLAN	
				PROJECT NUMBER: #	A-101
		DATE:	07/09/2016		
		DRAWN BY:	JK		
		CHECKED BY:	CSF	SCALE:	3/16"=1'-0"

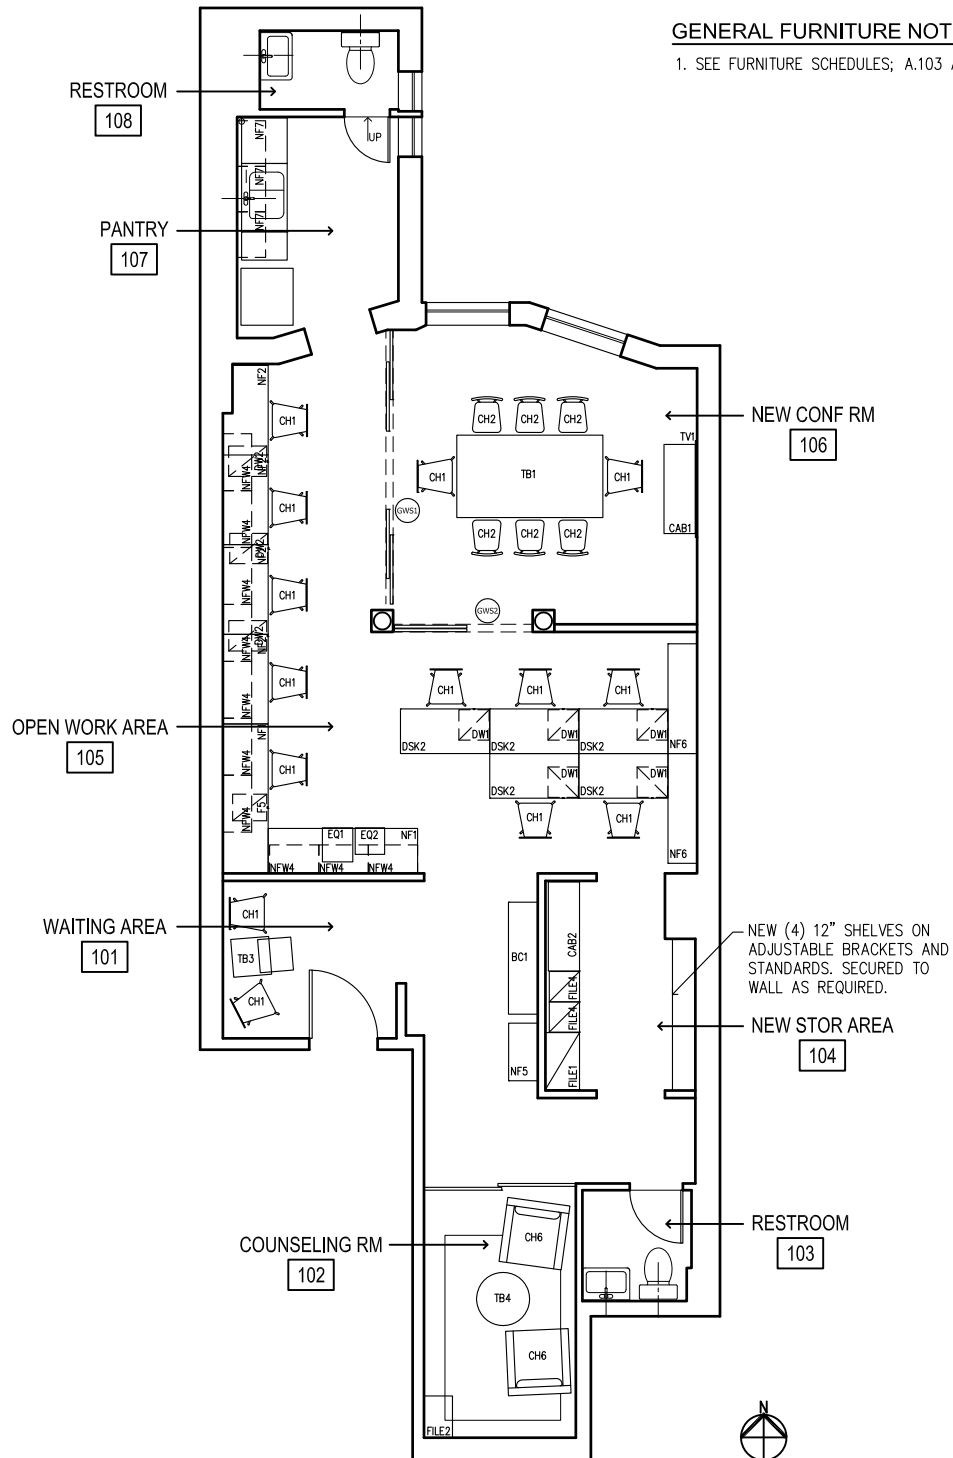

GENERAL FURNITURE NOTES

1. SEE FURNITURE SCHEDULES; A.103 AND A.104



ISLP	RESTORE NYC 20W 46TH ST NEW YORK, NY 10036	NORTH ARROW	SEAL	PROPOSED FURNITURE PLAN	
				PROJECT NUMBER:	#
				DATE:	07/09/2016
				DRAWN BY:	JK
				CHECKED BY:	CSF
				A-102	SCALE: 3/16"=1'-0"

EXISTING FURNITURE SCHEDULE

TAG	QUANTITY	TYPE	DESCRIPTION	IN USE	AVAILABLE
BC1	1	BOOK CASE	RED	1	0
CAB1	1	TV CAB'T	WHITE TV CABINET WITH GL. DOORS	1	0
CAB2	1	STOR. CAB'T	FLOOR CABINET	1	0
CAB3	1	STOR. CAB'T	WALL MOUNTED AT 61" AFF	0	1
CAB4	1	STOR. CAB'T	WALL MOUNTED 71" AFF	0	1
CH1	7	CHAIR	IKEA VILMAR	4	3
CH1	10	CHAIR	IKEA VILMAR	10	0
CH2	6	CHAIR		6	0
CH3	3	CHAIR	FOLDING CHAIR	0	3
CH3	2	CHAIR	FOLDING CHAIR	0	2
CH4	2	LOUNGE CHAIR		0	2
CH5	1	LOUNGE CHAIR	BARCELONA CHAIR	0	1
CH6	2	LOUNGE CHAIR		2	0
CNTR	1	KITCHEN COUNTER	KITCHEN COUNTER W/SINK AND STORAGE	1	0
DSK1	1	DESK		0	1
DSK2	8	DESK		5	3
DSK3	1	DESK		0	1
DSK4	1	DESK		0	1
DW1	6	DRAWER UNIT	WD. GRAIN	5	1
DW2	3	DRAWER UNIT	WHITE	3	0
EQ1	1	COPIER/PRINTER		1	0
EQ2	1	COPIER/PRINTER		1	0
FILE1	1	FILE CAB'T	BLACK LATERAL FILE CABINET	0	1
FILE2	1	FILE CAB'T	BLACK FILE CABINET	1	0
FILE3	1	FILE CAB'T	BLACK FILE CABINET	0	1
FILE4	2	FILE CAB'T	BLACK FILE CABINET	2	0
FILE5	1	FILE CAB'T	BLACK FILE CABINET	1	0
LGT1	6	TORCHIERE TYPE 1		0	6
LGT2	2	TORCHIERE TYPE 2		0	2
MISC1	1	MAIL SHELVES	WOOD	0	1
MISC2	1	STOR. CART	MOVABLE CART W/BINS	0	1
MISC5	1	SAFE		0	1
MISC6	1	WHITE BOARD	MOVABLE	0	1
MISC7	1	AREA RUG		0	1
MISC7	1	STOR. CABINET	ST.STL. CART	0	1
MW	1	MICROWAVE		0	1
REF	1	REFRIGERATOR		0	1
TB1	1	CONF. TABLE		0	1
TB2	1	TABLE	ROUNDED ENDS	0	1
TB3	1	STACKABLE TABLES		1	0
TB3A	1	STACKABLE TABLES		0	1
TB4	1	TABLE	ROUNDED TABLE	1	0
TV1	1	TV	FLAT SCREEN TV	1	0
TV2	1	TV	FLAT SCREEN TV	0	1

ISLP

RESTORE NYC
20W 46TH ST
NEW YORK, NY 10036

NORTH ARROW

SEAL

EXISTING FURNITURE SCHEDULE

PROJECT NUMBER:	#	A-103
DATE:	07/09/2016	
DRAWN BY:	JK	
CHECKED BY:	CSF	
SCALE:	N/A	

NEW FURNITURE SCHEDULE

TAG	QTY	TYPE	DESCRIPTION	REMARKS
GWS1	1	GLASS WALL SYSTEM BY SPACE PLUS	SOLO GLASS SYSTEM, SILVER 1 1/2" FRAME, FTS DOUBLE TRACK, 12" X 3/4" DESIGNER HANDLES, SOUND REDUCTION STRIPS, BOTTOM TRACK DOORSTOPS, UPPER END CAPS.	INSTALLATION TO BE COORDINATED WITH GC.
GWS2	1	GLASS WALL SYSTEM BY SPACE PLUS	SOLO GLASS SYSTEM, SILVER 1 1/2" FRAME, FTS DOUBLE TRACK, 12" X 3/4" DESIGNER HANDLES, SOUND REDUCTION STRIPS, BOTTOM TRACK DOORSTOPS, UPPER END CAPS.	INSTALLATION TO BE COORDINATED WITH GC.
NF-1	2	LAMINATED TABLE TOP	LINMON, 78"X24" #802.511.41, (2) REQUIRED	INSTALL WITH NF-3 (6/TABLE TOP)
NF-2	4	LAMINATED TABLE TOP	LINMON, 47"X24" #602.511.37, (4) REQUIRED	INSTALL WITH NF-3 (4/TABLE TOP)
NF-3	28	TABLE TOP LEGS	GODVIN #502.002.74	
NF-5	1	TALL CABINET/ STORAGE	KALLAX 303/8" X 153/8" RED	
NF-6	2	TALL CABINET/ STORAGE	KALLAX 577/8" X 153/8" WHITE	
NF-7	3	KITCHEN WALL CABINETS	SEKTION WALL CABINET W/2 DOORS, 24"X15"X30" #590.344.56, WHITE/HAGGEBY WHITE	INSTALL @ 54" AFF TO BE USED WITH NF-8
NF-8	3	CABINETS PULLS	ULVSBO HANDLE, BLACK #102.223.50	FOR USE WITH NF-7
NFW-4	10	WALL CABINETS/ STORAGE	SEKTION WALL CABINET HORIZONTAL, WHITE/BROKHULT WALNUT EFFECT LIGHT GRAY #490.402.12	INSTALL @ 54" AFF
VL	1	VINYL LOGO GRAPHIC	VYNIL GRAPHIC LOGO. TBD.	

ISLP	RESTORE NYC 20W 46TH ST NEW YORK, NY 10036	NORTH ARROW	SEAL	NEW FURNITURE SCHEDULE	
				PROJECT NUMBER:	#
				DATE:	07/09/2016
				DRAWN BY:	JK
				CHECKED BY:	CSF
			A-104		
			SCALE:	N/A	

ROOM FINISH SCHEDULE

ROOM #	ROOM NAME	WALLS				BASE	CEILING	REMARKS
		NORTH	SOUTH	EAST	WEST			
101	WAITING AREA	WALL GRAPHIC	P1	P1	P1	B1	P4	
102	COUNSELING	P1	P2	P2	P2	B1	P4	
103	RESTROOM	P2	P2	P2	P2	B1	P4	
104	NEW STOR RM	P3	P3	P3	P3	B2	P4	
105	OPEN WORK AREA	P2	P1	P2	P1	B1	P4	
106	NEW CONF RM	P1	P1	P1	P1	B2	P4	
107	PANTRY	P1	P1	P1	P1	B1	P4	
108	RESTROOM	P3	P3	P3	P3	B1	P4	

ROOM FINISH KEY

REMARKS

P1	LOW VOC PAINT. BENJAMIN MOORE OC-17 WHITE DOVE,	GENERAL PAINT FOR WALLS & FASCIAS,
P2	LOW VOC PAINT. BNJAMIN MOORE 2137-60 GRAY OWL,	ACCENT PAINT FOR WALLS
P3	LOW VOC PAINT. BNJAMIN MOORE 2137-60 GRAY OWL, SATIN	GENERAL PAINT FOR RESTROOMS
P4	LOW VOC PAINT. BENJAMIN MOORE OC-17 WHITE DOVE, FLAT	ALL SHEETROCK CEILINGS & SOFFITS
B1	EXISTING TO REMAIIN	
B2	NEW TO MATCH EXISTING ADJACENT	

ISLP

RESTORE NYC
20W 46TH ST
NEW YORK, NY 10036

NORTH ARROW

SEAL

PROPOSED FINISH SCHEDULE & KEY

PROJECT NUMBER:	#	A-105
DATE:	07/09/2016	
DRAWN BY:	JK	
CHECKED BY:	CSF	
SCALE:		N/A