



NOTICE TO ALL FIRMS

Date: April 23, 2024
To: All Prospective Bidders
From: Sam Li
Interim Director of Procurement Services
Re: Addendum Number 2
IFB # C1629 – COED Residence Hall Closet Treatments, Floors 13-15

Questions

- Q1. On the plans, where G would be it shows it as K room. We are omitting rooms 13A, 13L, 14A & 15A. Please confirm there is no work in these rooms. On the COED Residence Hall Closet Treatments project from the prior year, we encounter an issue with obtaining the shoe racks on time. These shoe racks can only be obtained through Home Depot and the manufacturer will not sell to us directly. Home Depot only stocks a limited amount of these shoe racks. You may want to consider a substitute if possible, otherwise expect a long lead time.
- A1. See attached G-002.SK1 with revised room numbers. Rooms 13A, 13L, 14A, 14L & 15A are not included in the scope of work. Sourcing the shoe racks from multiple Home Depots or online in a timely manner will ensure the material is on site in ample time. Contractor is able to propose an 'or equal' substitution from an alternate manufacturer. Substitutions to be reviewed and approved by the Architect, as per Contract.

THIS ADDENDUM IS PART OF THE CONTRACT DOCUMENT AND SHALL BE INCLUDED WITH YOUR REQUEST FOR PROPOSAL SUBMITTAL. YOUR SIGNATURE BELOW WARRANTS THAT YOU UNDERSTAND THIS ADDENDUM AND THAT YOU HAVE MADE THE APPROPRIATE ADJUSTMENTS IN YOUR PROPOSAL AND CALCULATIONS.



Signature

Print Name and Title of Authorized Representative

Print Name of Company/Partnership/Individual

Date

rev. no. date revisions
 4/18/2024 ADDENDUM #2

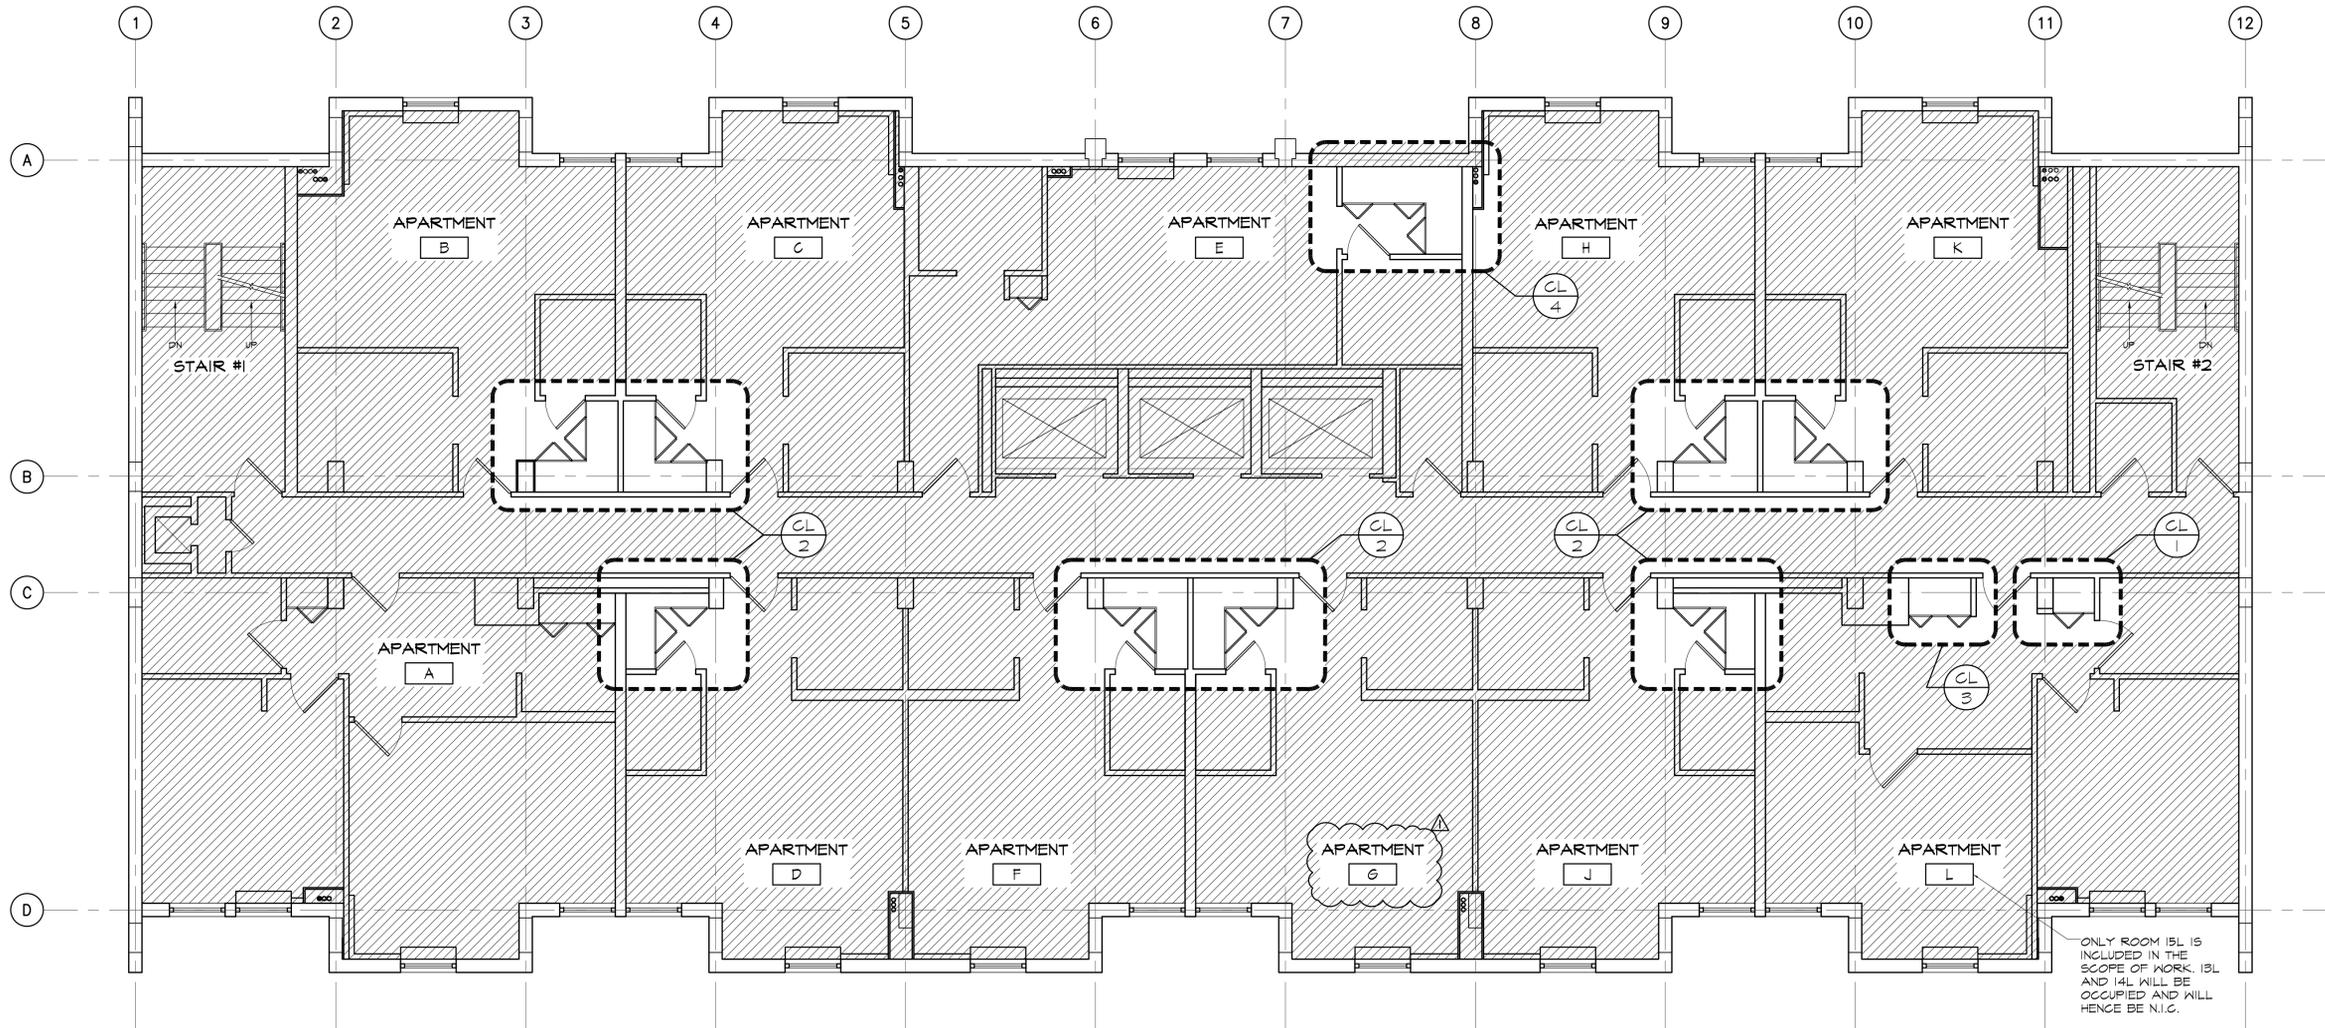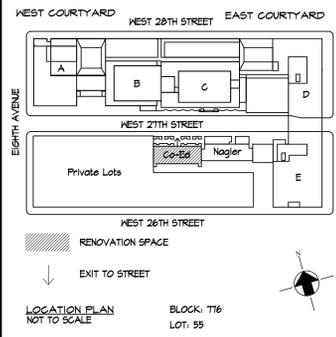

1 TYPICAL LOCATION PLAN - FLOORS 13-15
 6-002 SCALE: 3/16" = 1'-0"

LEGEND

	CLOSET TYPE 1
	CLOSET TYPE 2
	CLOSET TYPE 3
	CLOSET TYPE 4
	N.I.C

CLOSETS TYPES & QUANTITY

FLOOR #	CLOSET TYPE				TOTAL CLOSETS PER FLOOR
	CL 1	CL 2	CL 3	CL 4	
13	-	8	1	1	10
14	-	8	1	1	10
15	1	8	1	1	11
TOTAL	1	24	3	3	31

Notes

1. ROOM 13A, 13L, 14A, 14L & 15A WILL BE OCCUPIED BY PROFESSIONAL STAFF DURING CONSTRUCTION. THERE IS TO BE NO WORK IN THOSE ROOMS. ACCESS TO AND EGRESS FROM THESE ROOMS MUST BE MAINTAINED AT ALL TIMES.

Environmental Consultants
EPM, Inc.
 1983 Marcus Ave. Suite 109
 Lake Success, NY 11042 / (516) 328-1194

Fashion Institute of Technology
 STUDENT HOUSING CORPORATION
 230 WEST 27TH ST
 NEW YORK, NY 10001

David Smotrich & Partners LLP
 Architects/Planners
 443 Park Avenue South New York, NY 10016
 212 889 4045 Fax 212 889 3672

PROJECT:
 COED RESIDENCE HALL
 CLOSET RENOVATION
 FLOORS 13-15
 230 W 27TH STREET
 NEW YORK, NY 10001

DRAWING TITLE:
 LOCATION PLAN -
 FLOORS 13-15

SEAL & SIGNATURE: _____ DATE: 3/28/2024
 PROJECT No: 2232015
 DRAWING BY: CF/MH
 CHK BY: DH/CK
 DWG No:
G-002.SK1
 SCALE: 3/16"-1'-0" 3 of 1