



NOTICE TO ALL FIRMS

Date: November 15, 2022

To: All Prospective Bidders

From: Sam Li
Deputy Director of Purchasing

Re: Addendum Number 2
IFB # C1556R – Kaufman Hall Access Controls

Notes:

As requested, attached are the updated floor plans showing the additional lock locations and containing the new quantities. (See attached)

At the walkthrough, some bidders mentioned that the dots in the drawings that depicts the didn't match the numbers in the text boxes in the drawings. We just want the bidders to know that, the quantities reflected in the text boxes on pages **4 & 6** of the drawings are the *cumulative numbers for multiple floors*, since their layouts are identical.

Questions:

Q1. Upon initial review there is a great possibility of exceeding the 70% subcontracting limit as stated in your bid. We do ask that the 70% clause be either removed completely or adjusted to allow real time flexibility to help cover any potential unknowns that may be encountered while completing this extended project.

A1. The limit for subcontracting has been adjusted from 70% to 90%. Subcontracting shall be permitted not to exceed 90% of the work of the Project.

THIS ADDENDUM IS PART OF THE CONTRACT DOCUMENT AND SHALL BE INCLUDED WITH YOUR REQUEST FOR PROPOSAL SUBMITTAL. YOUR SIGNATURE BELOW WARRANTS THAT YOU UNDERSTAND THIS ADDENDUM AND THAT YOU HAVE MADE THE APPROPRIATE ADJUSTMENTS IN YOUR PROPOSAL AND CALCULATIONS.


Signature

Print Name and Title of Authorized Representative


Print Name of Company/Partnership/Individual

Date


0 x Unit Entry (LEBMD)Ñ
25 x Other lock (LEBMS)
9 x Schlage Gateways

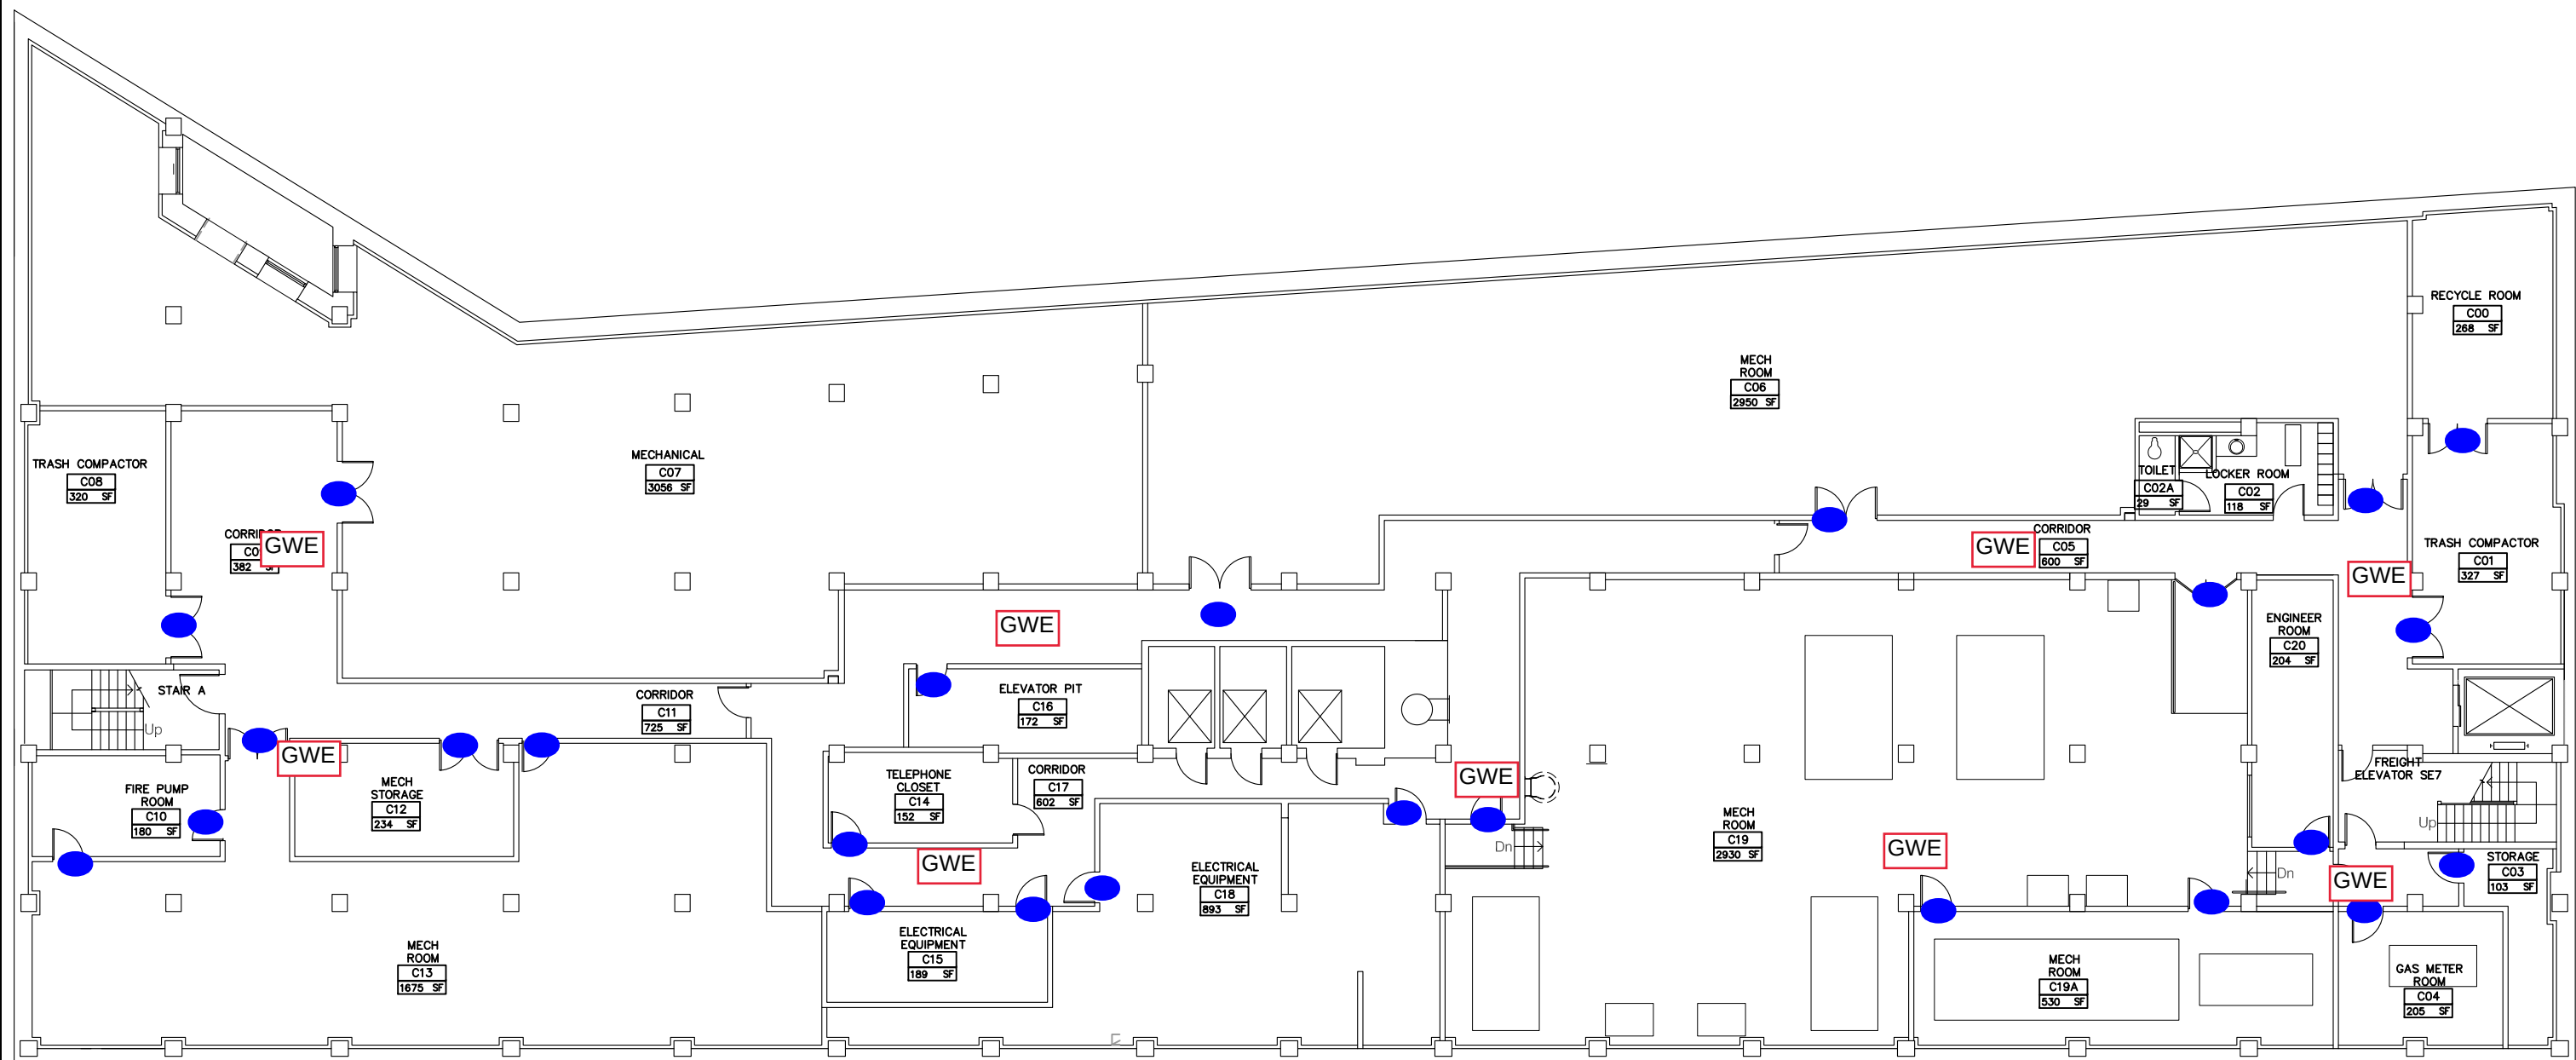


0 x Unit Entry (LEBMD)
19 x Other lock (LEBMS)
7 x Schlage Gateways

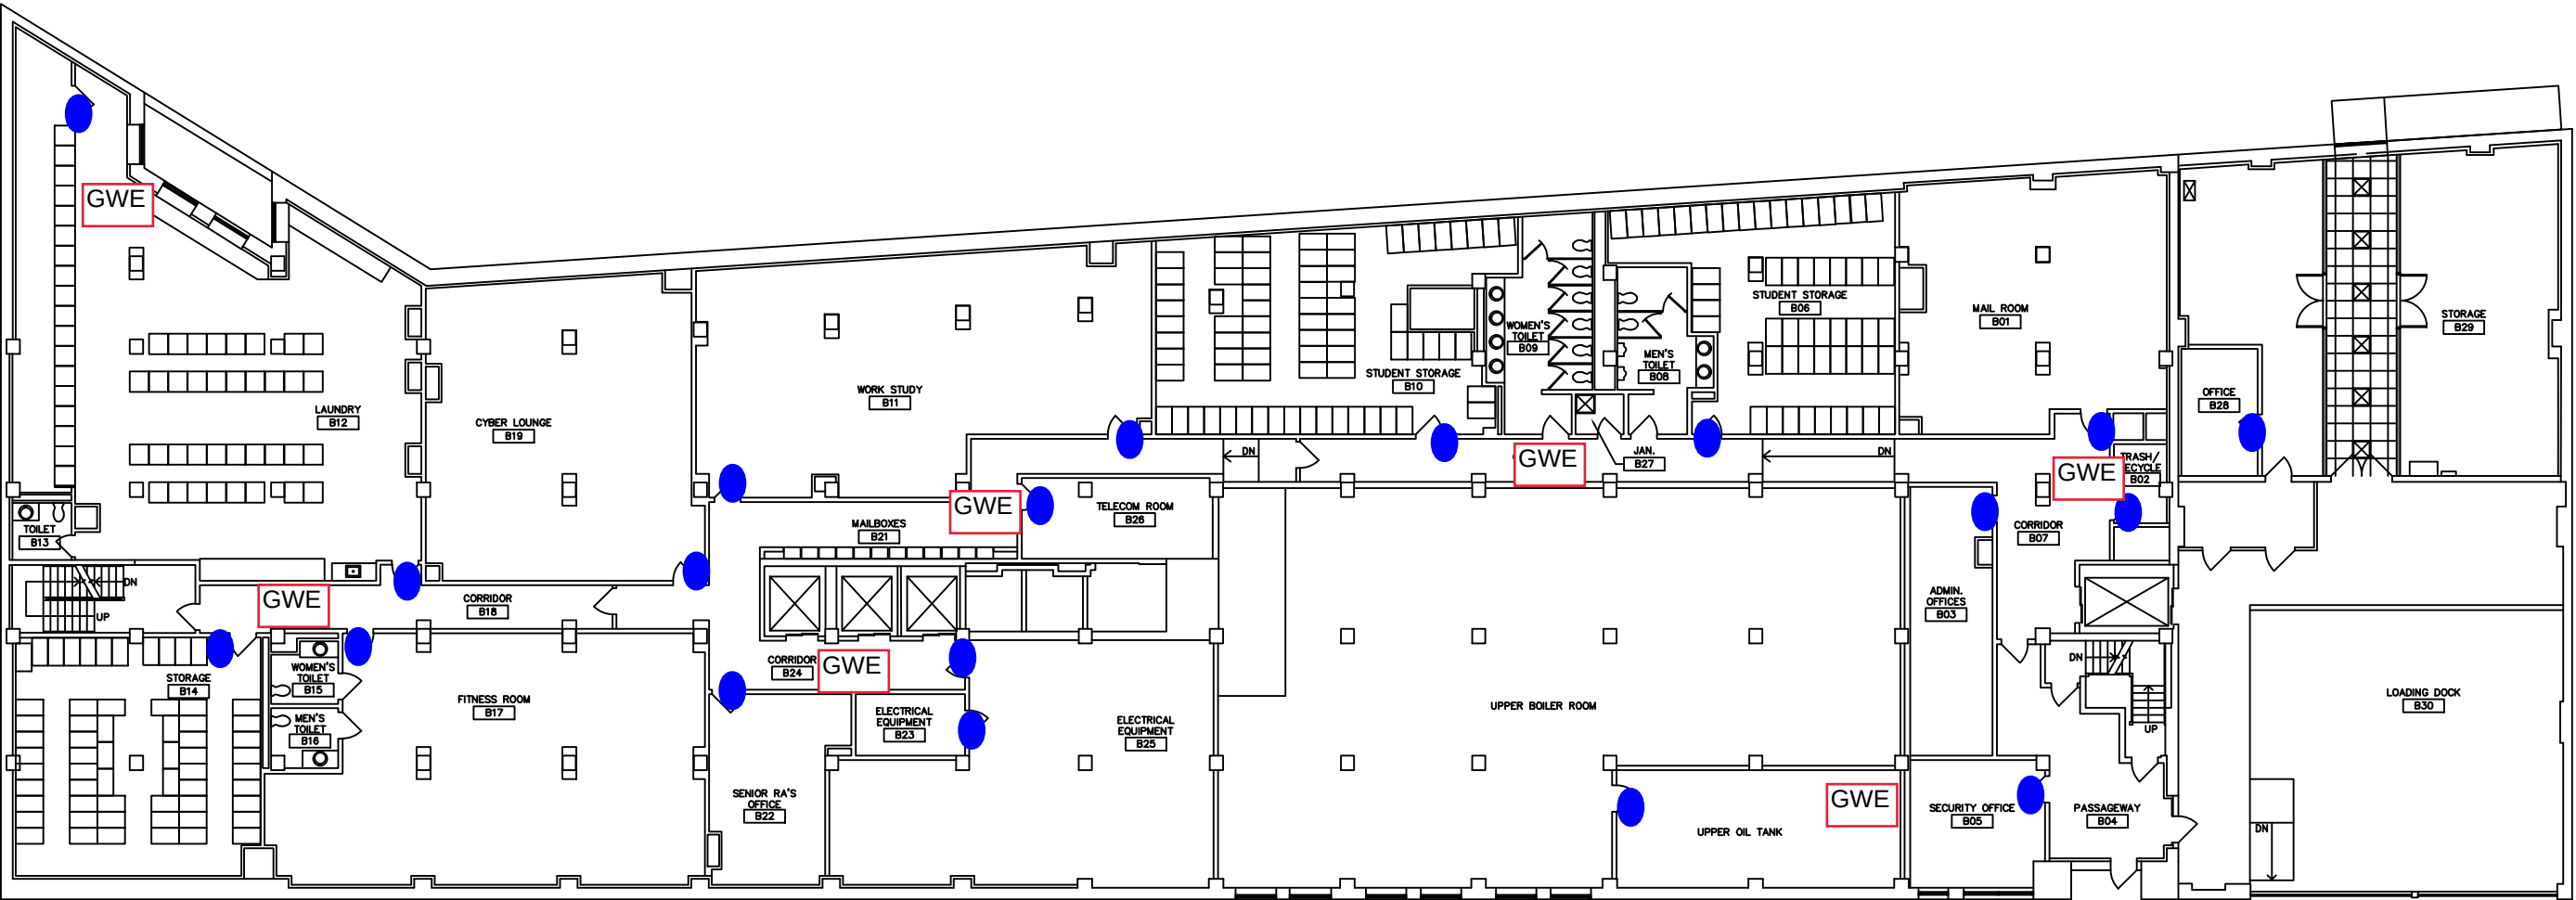


31 x Unit Entry (LEBMD)
5 x Other lock (LEBMS)
9 x Schlage Gateways

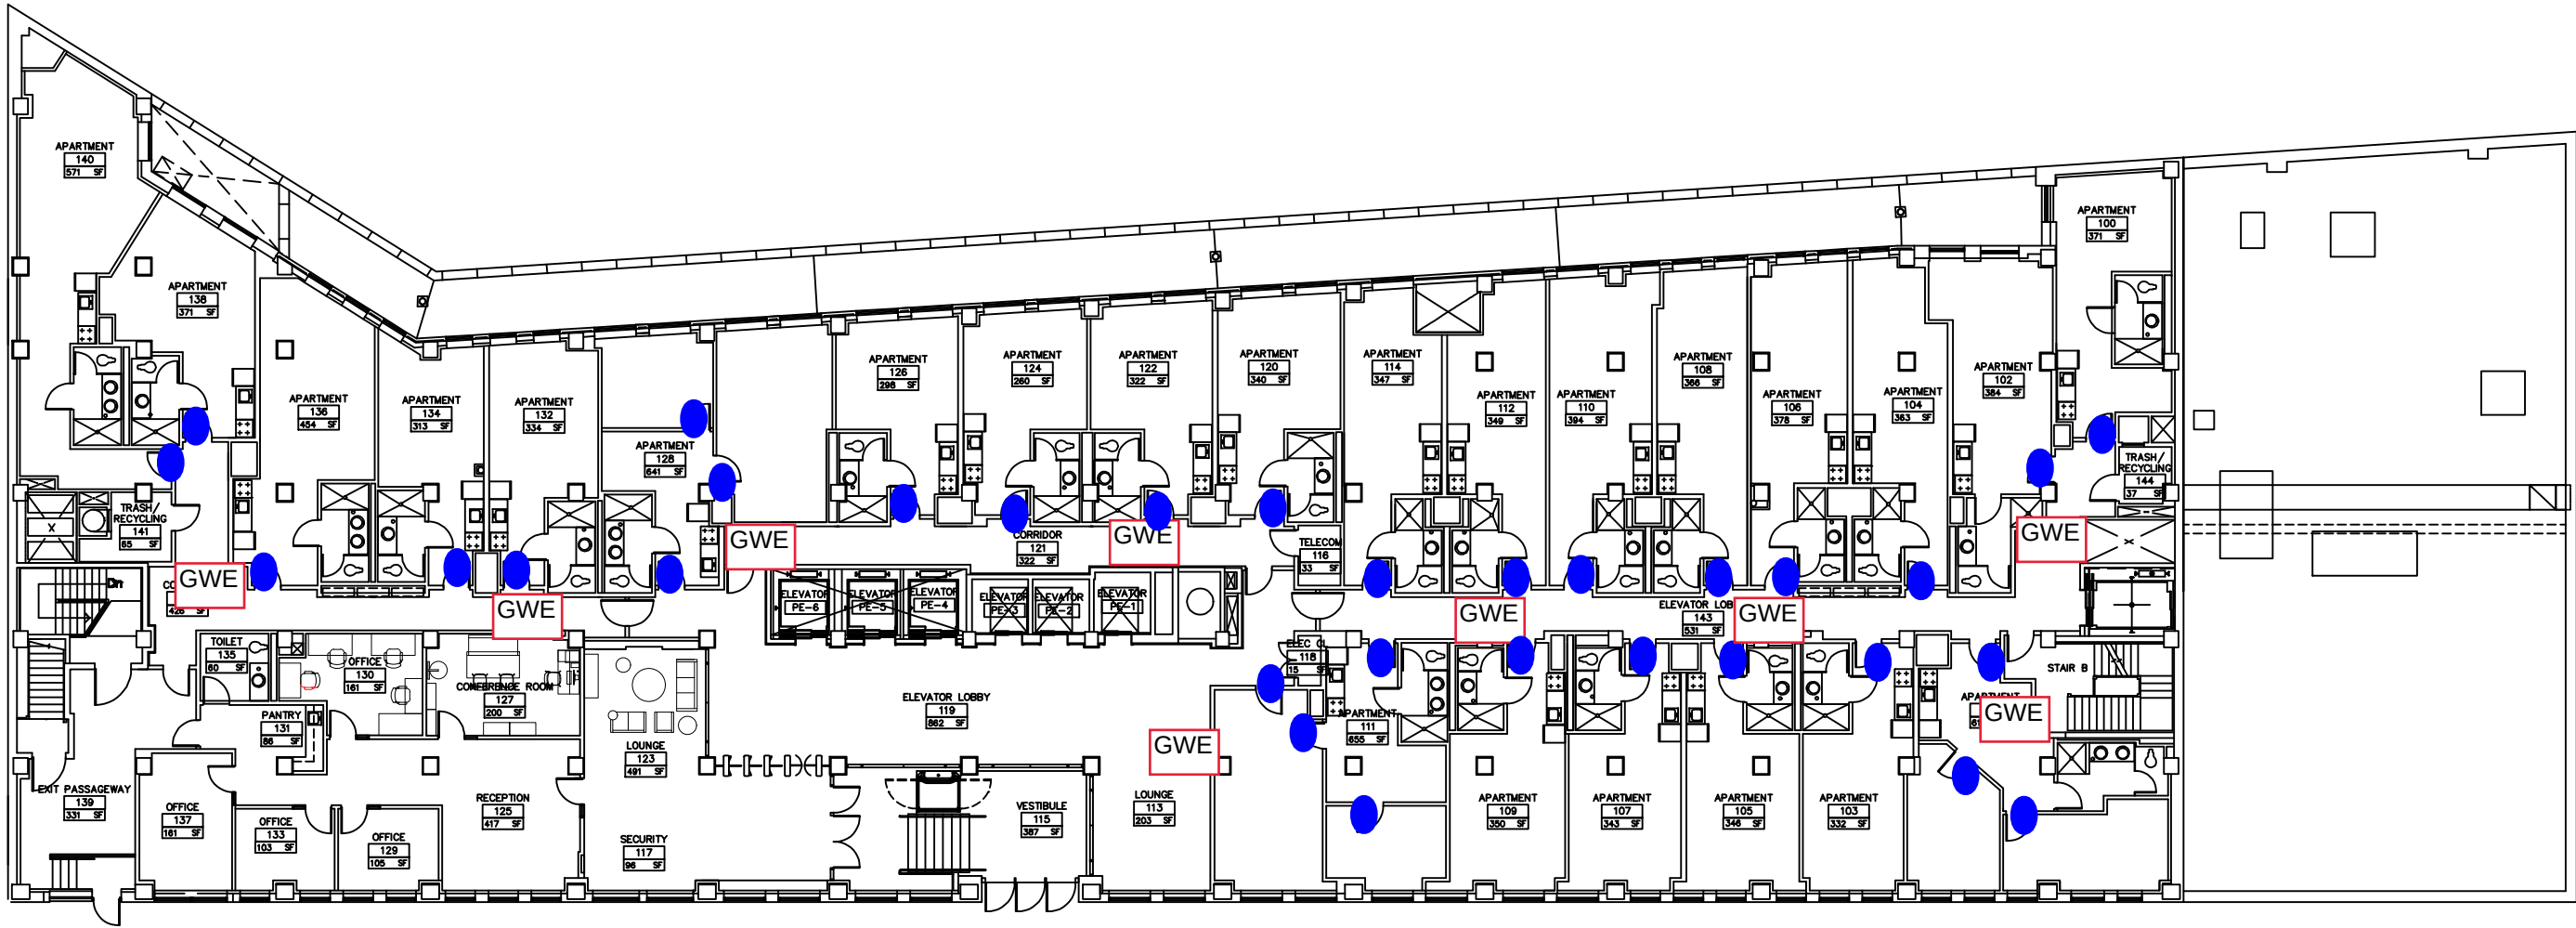


328 x Unit Entry (LEBMD)
8 x Other lock (LEBMS)
80 x Schlage Gateways

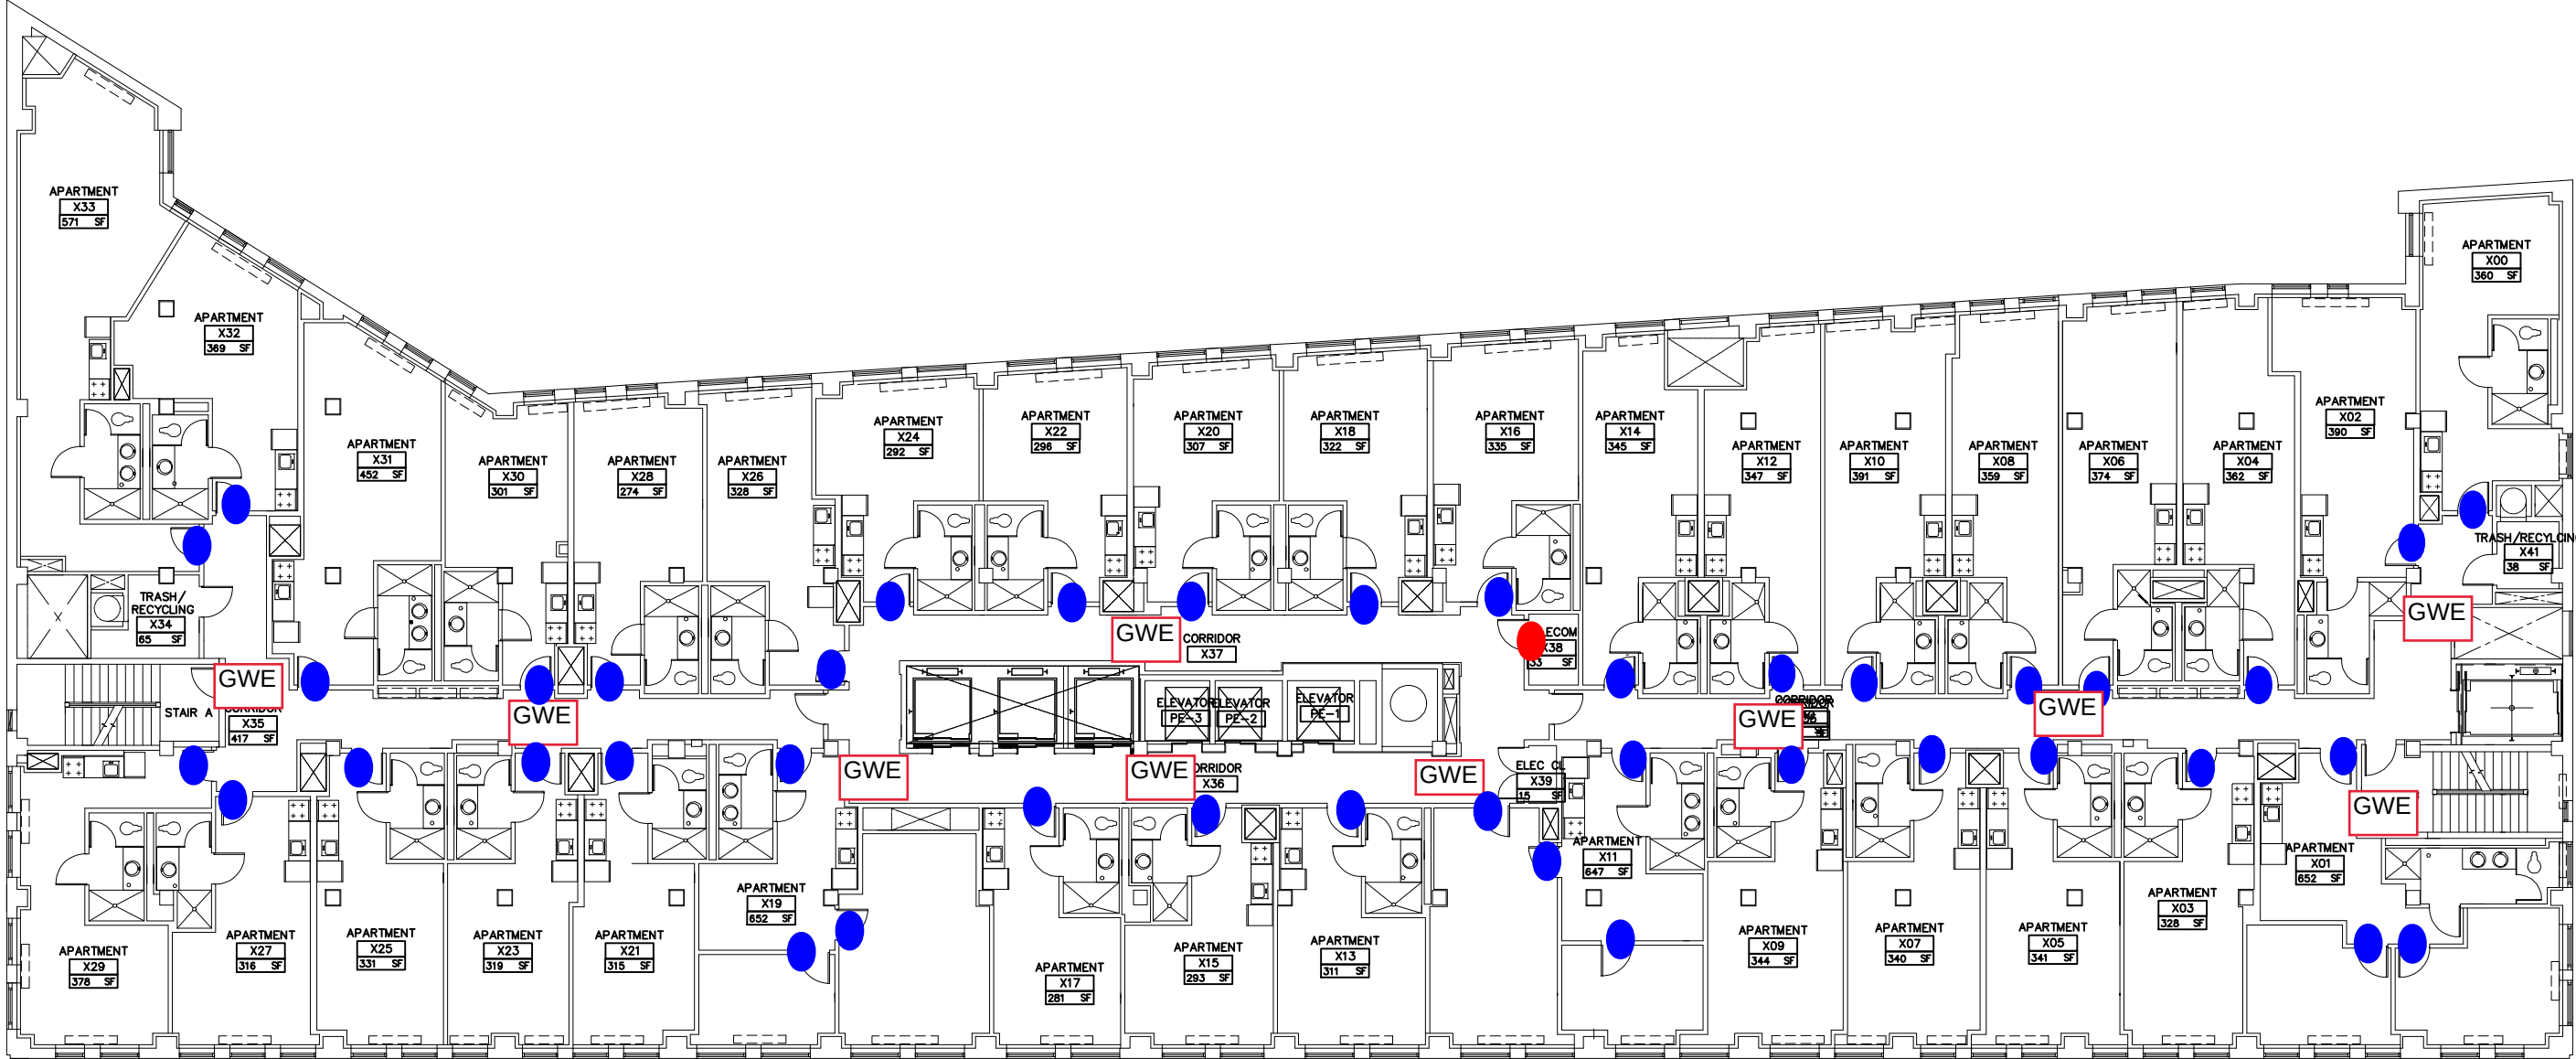


40 x Unit Entry (LEBMD)
1 x Other lock (LEBMS)
8 x Schlage Gateways

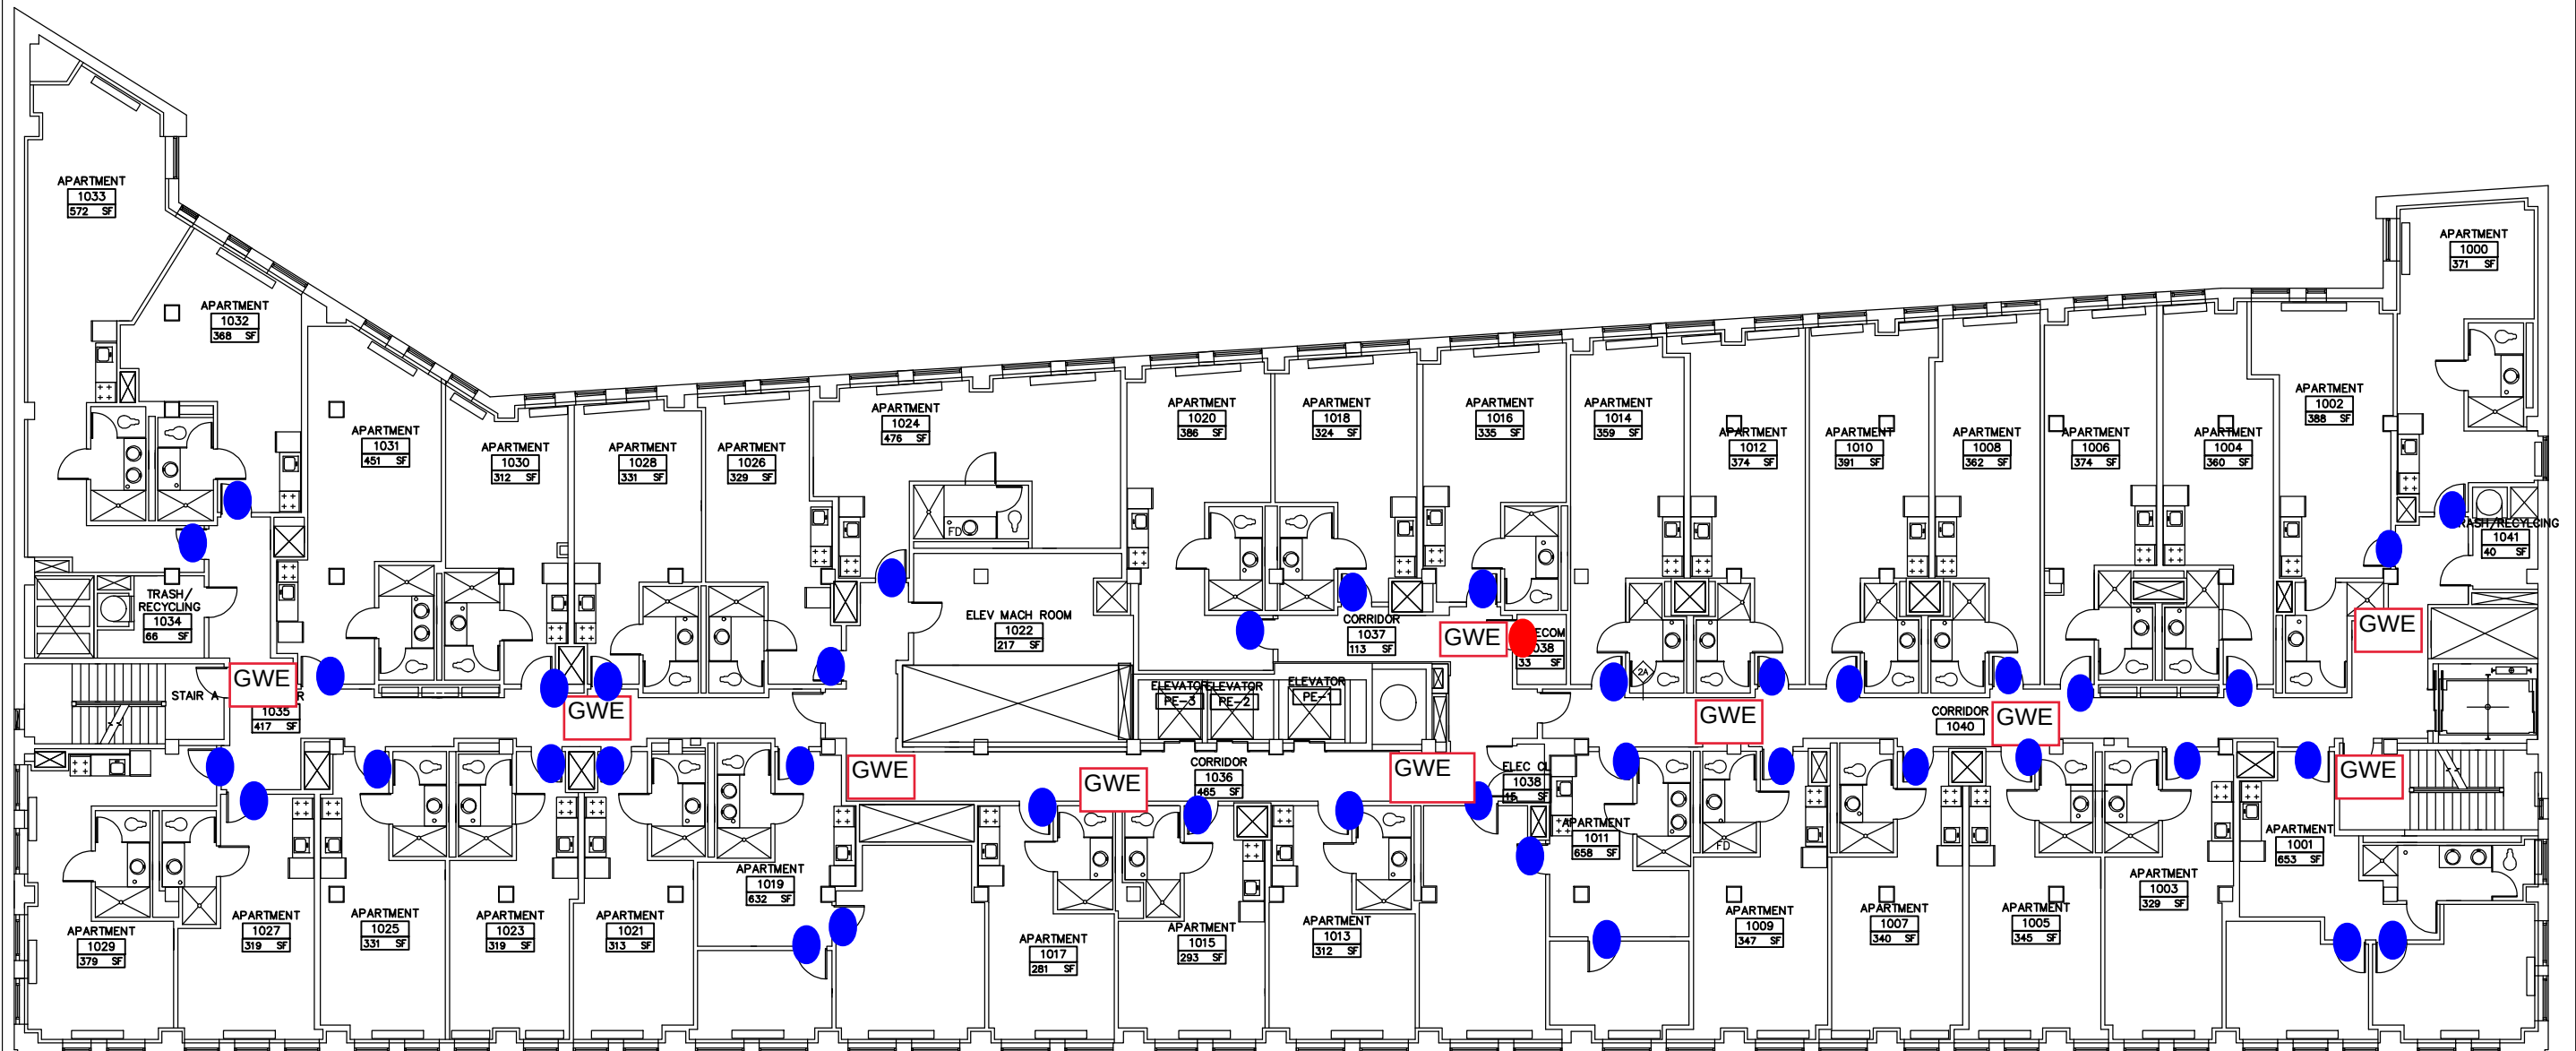

164 x Unit Entry (LEBMD)
4 x Other lock (LEBMS)
36 x Schlage Gateways

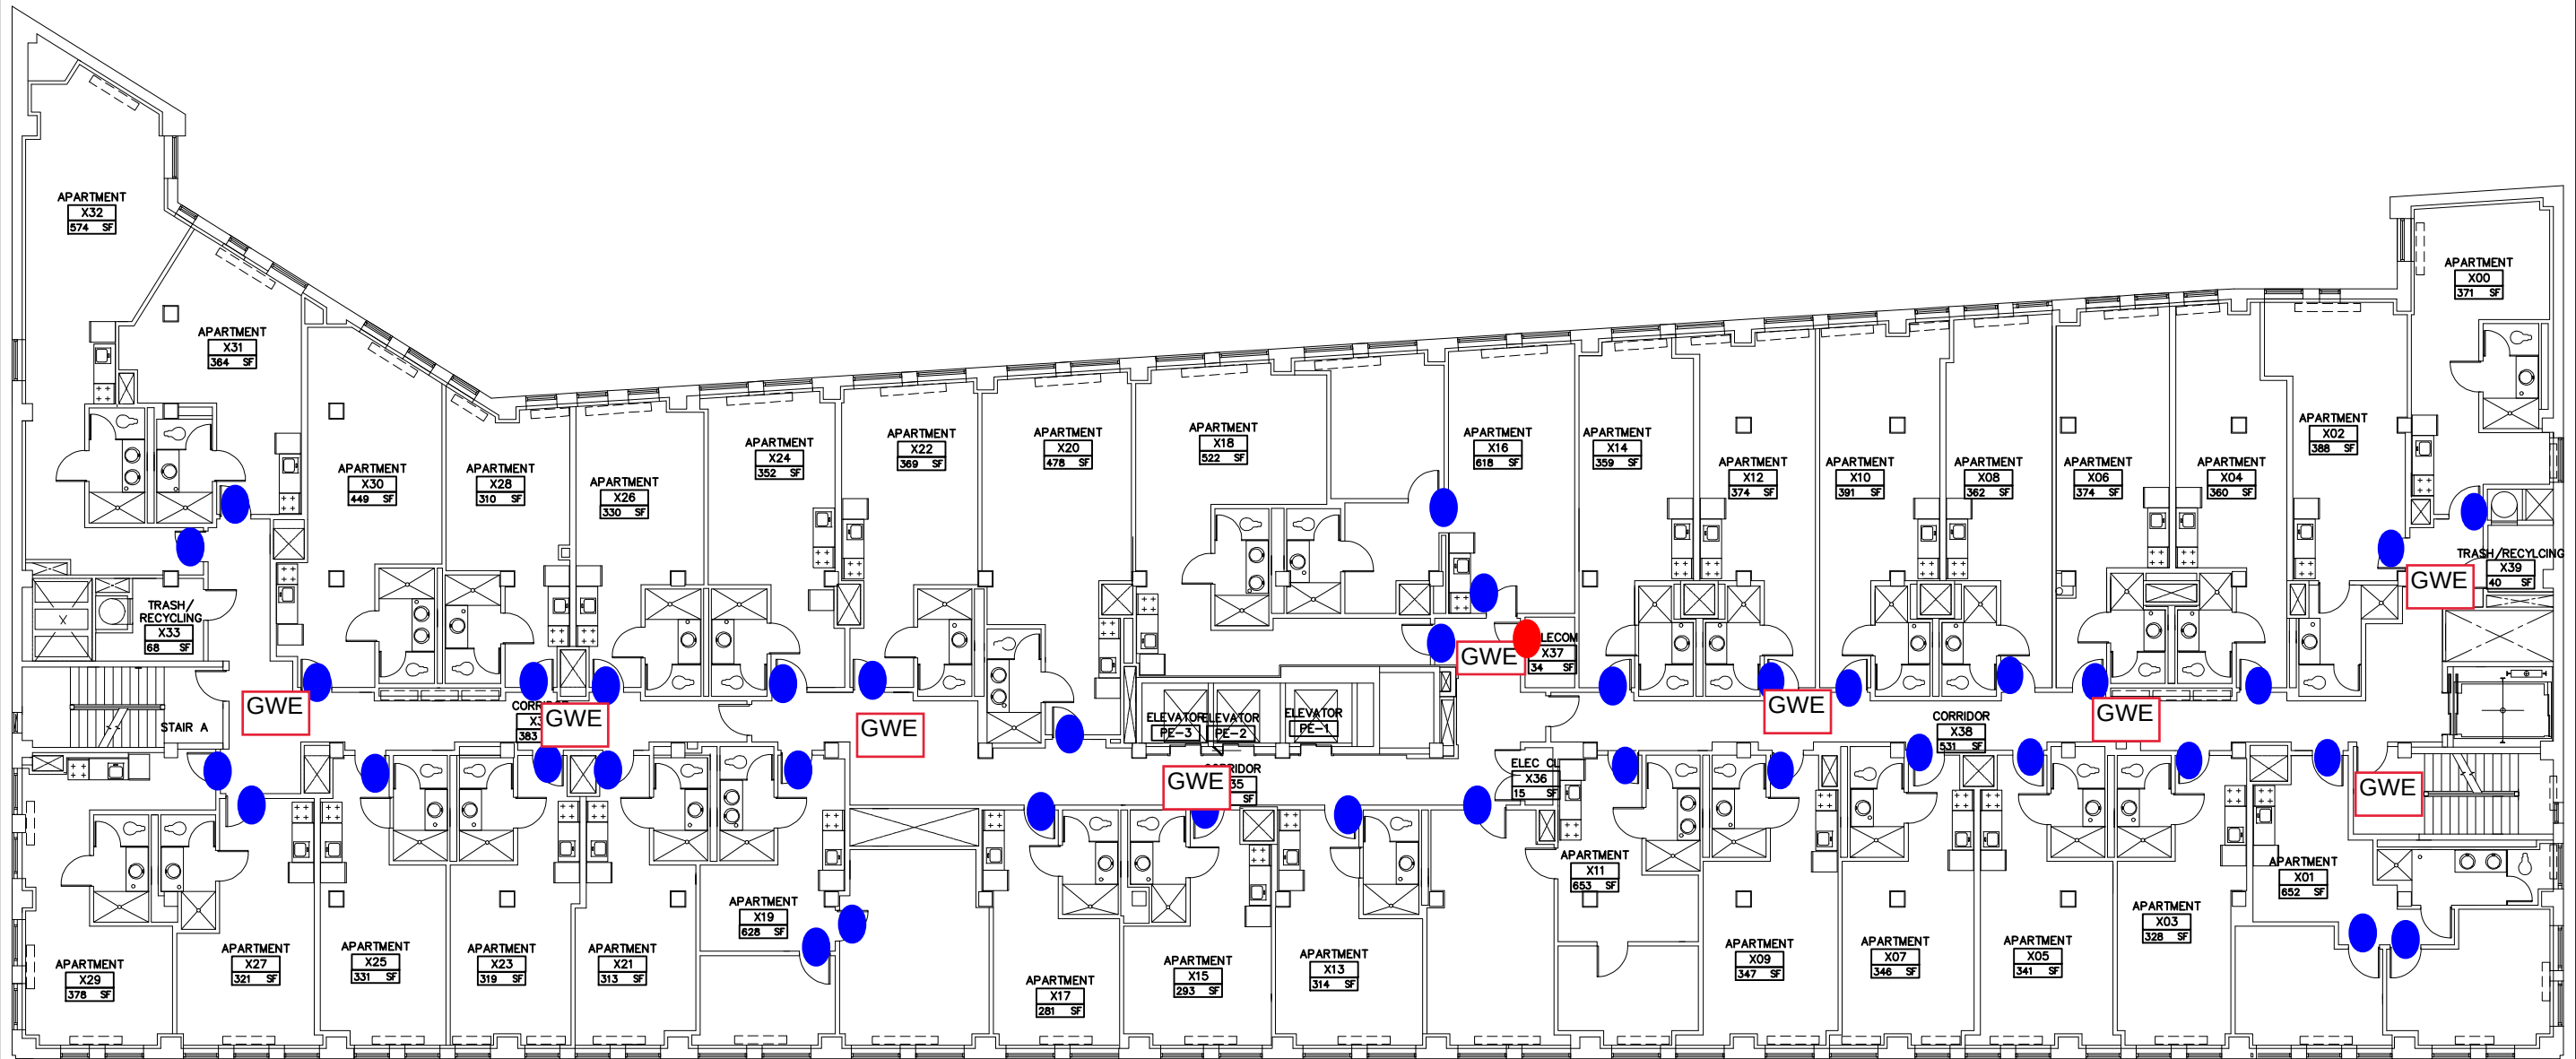

40 x Schlage LEBMD lock
1 x Other lock (LEBMS)
8 x Schlage Gateways

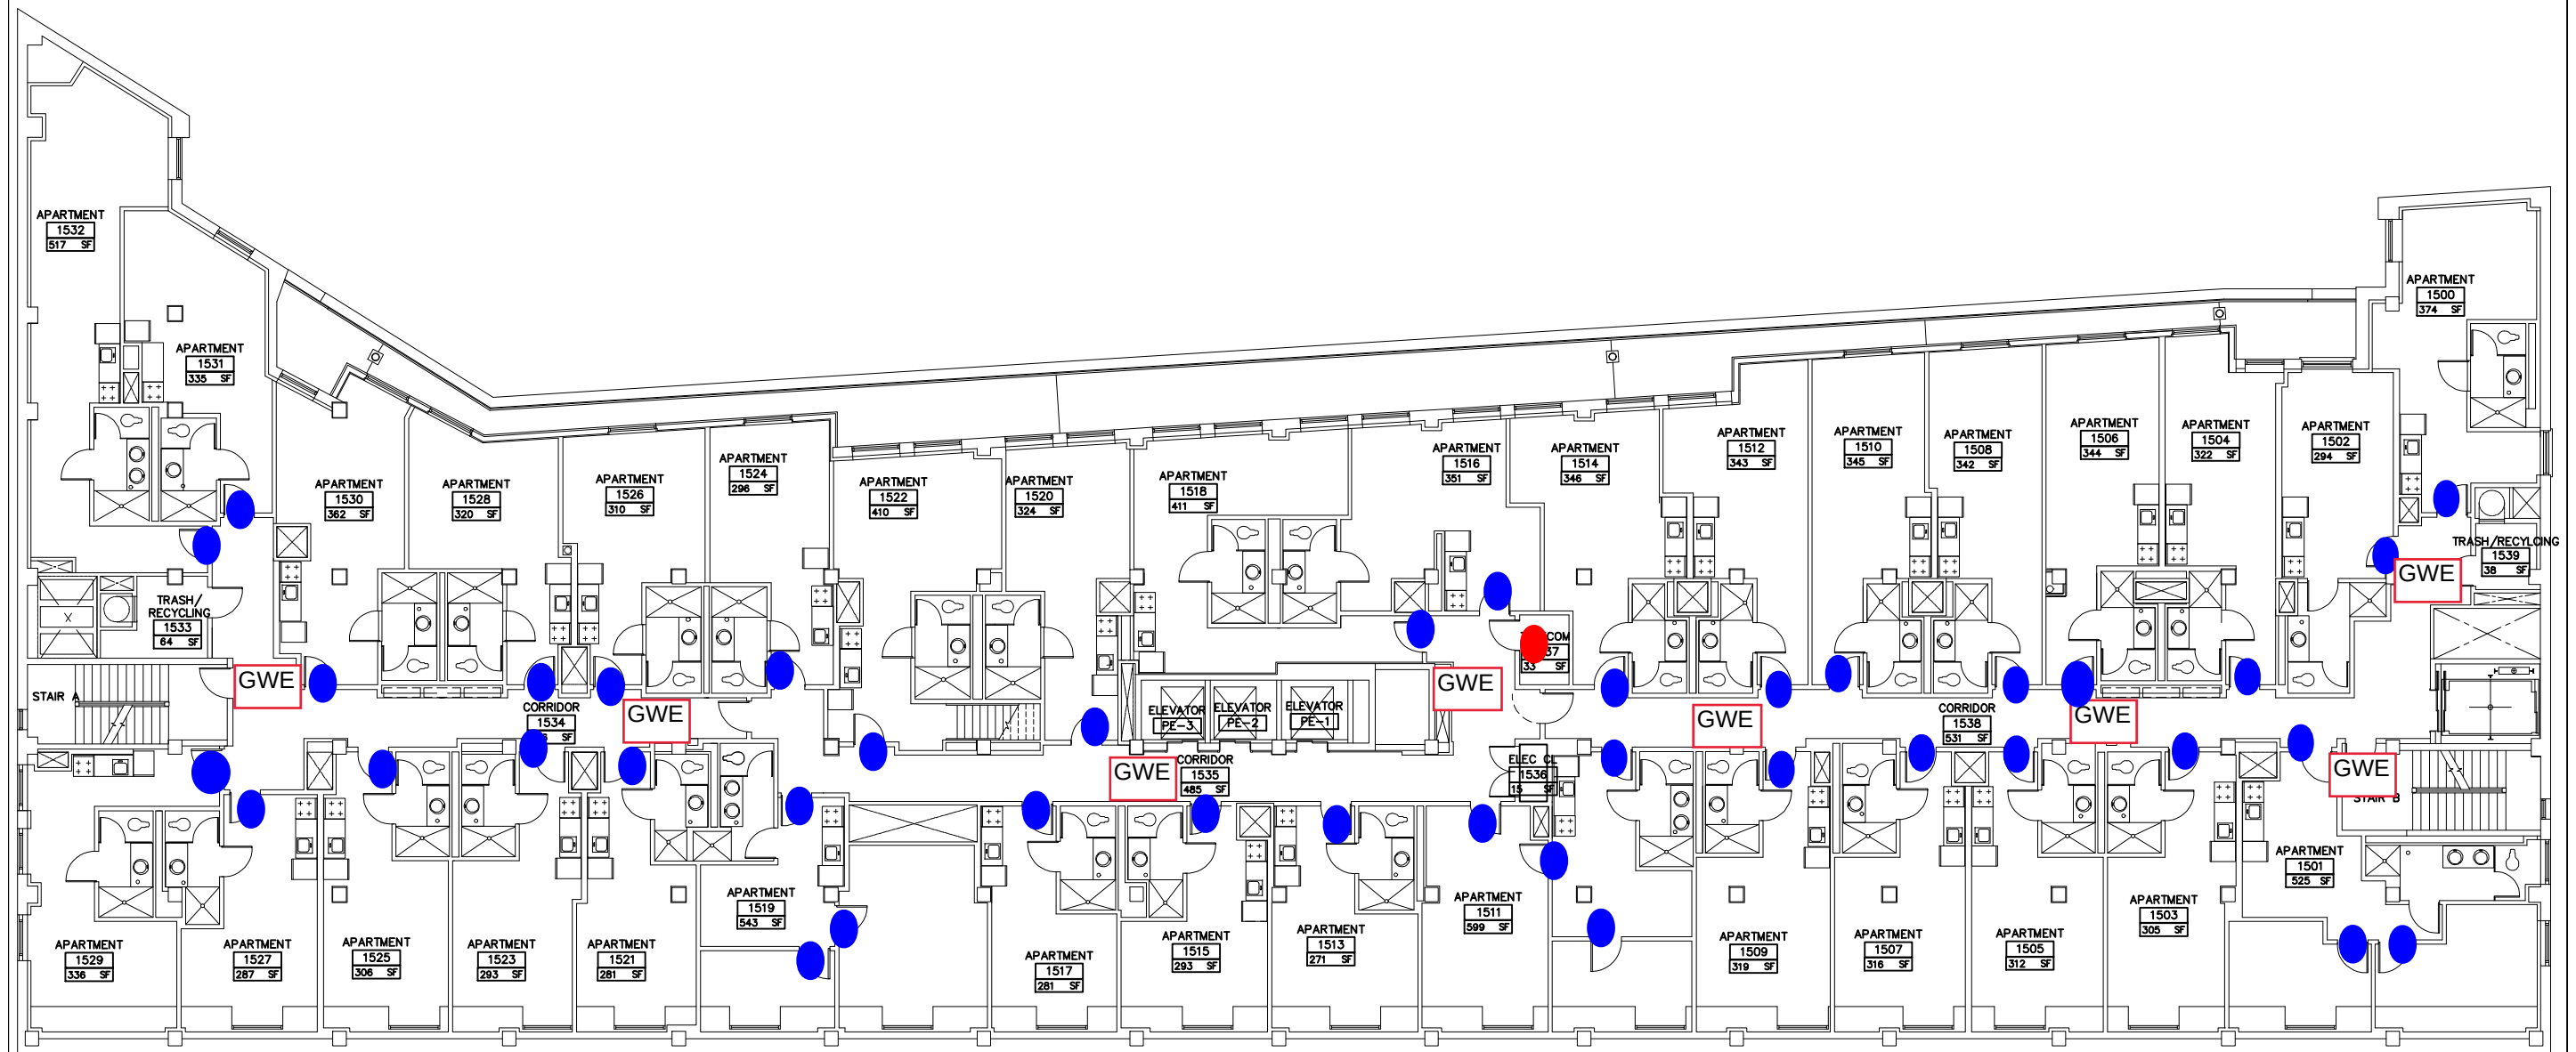

- 2 x Schlage (LEBMD) lock
- 9 x Other lock (LEBMS)
- 4 x Schlage Gateways

