



NOTICE TO ALL FIRMS

Date: April 9, 2024

To: All Prospective Bidders

From: Sam Li
Interim Director of Procurement Services

Re: Addendum Number 2
IFB # C1595 – Alumni Hall Reroof

Notes

- 1) *Addendum #1 includes revised drawings, a revised Summary Specification 011000, and an appendix of supplemental existing condition information for reference. All revisions to the drawings have the suffix ".01". The revised scope includes the additional work for the 18th floor covered northwest and northeast terraces on A.100.01 & A.803.01. Additionally, delegated design was clarified on A.801.01 for the connection of the guardrail. The revised Summary Specification, 011000, includes clarifications on work procedures and interior protection for the work on the 17th and 18th floor. Lastly, the supplemental existing conditions reference is the document of the existing plans and photographs that was shared during the walkthrough of the spaces not visited. Please follow up with any questions to FIT purchasing for any clarifications.*
- 2) *The bid due date remains unchanged. Bids are due on or before April 12th, 2024, 12:00 PM*

THIS ADDENDUM IS PART OF THE CONTRACT DOCUMENT AND SHALL BE INCLUDED WITH YOUR REQUEST FOR PROPOSAL SUBMITTAL. YOUR SIGNATURE BELOW WARRANTS THAT YOU UNDERSTAND THIS ADDENDUM AND THAT YOU HAVE MADE THE APPROPRIATE ADJUSTMENTS IN YOUR PROPOSAL AND CALCULATIONS.

Signature


Print Name and Title of Authorized Representative

Print Name of Company/Partnership/Individual


Date



Autodesk Docu5722106-00 FT East Courtyard & Alumni5723106-00_FT Alumni_AR_2022.rvt
4/9/2024 5:30:51 PM

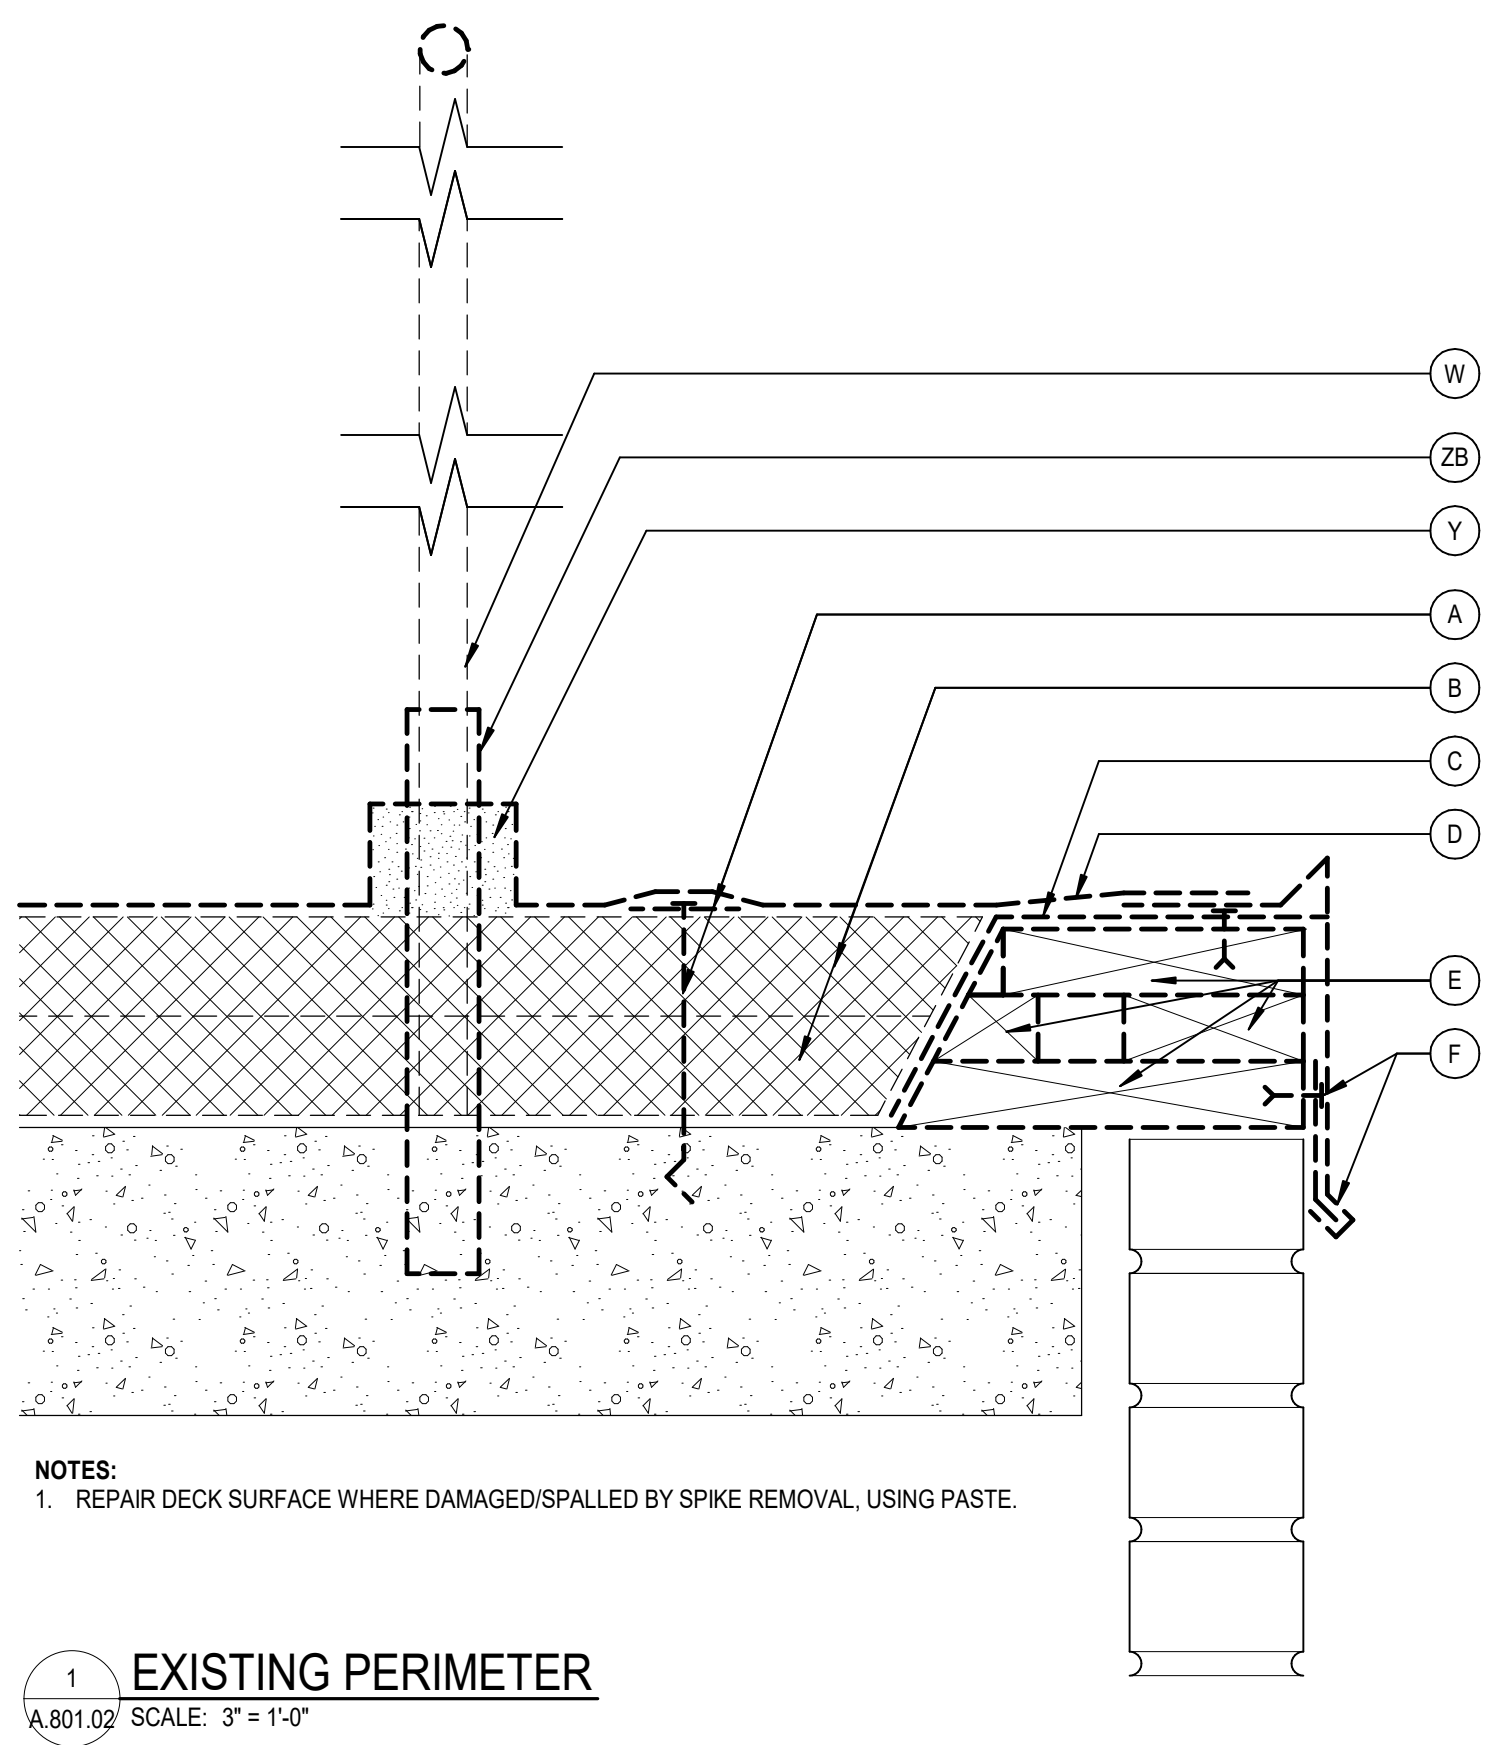

1 EXISTING PERIMETER
A.801.02 SCALE: 3" = 1'-0"

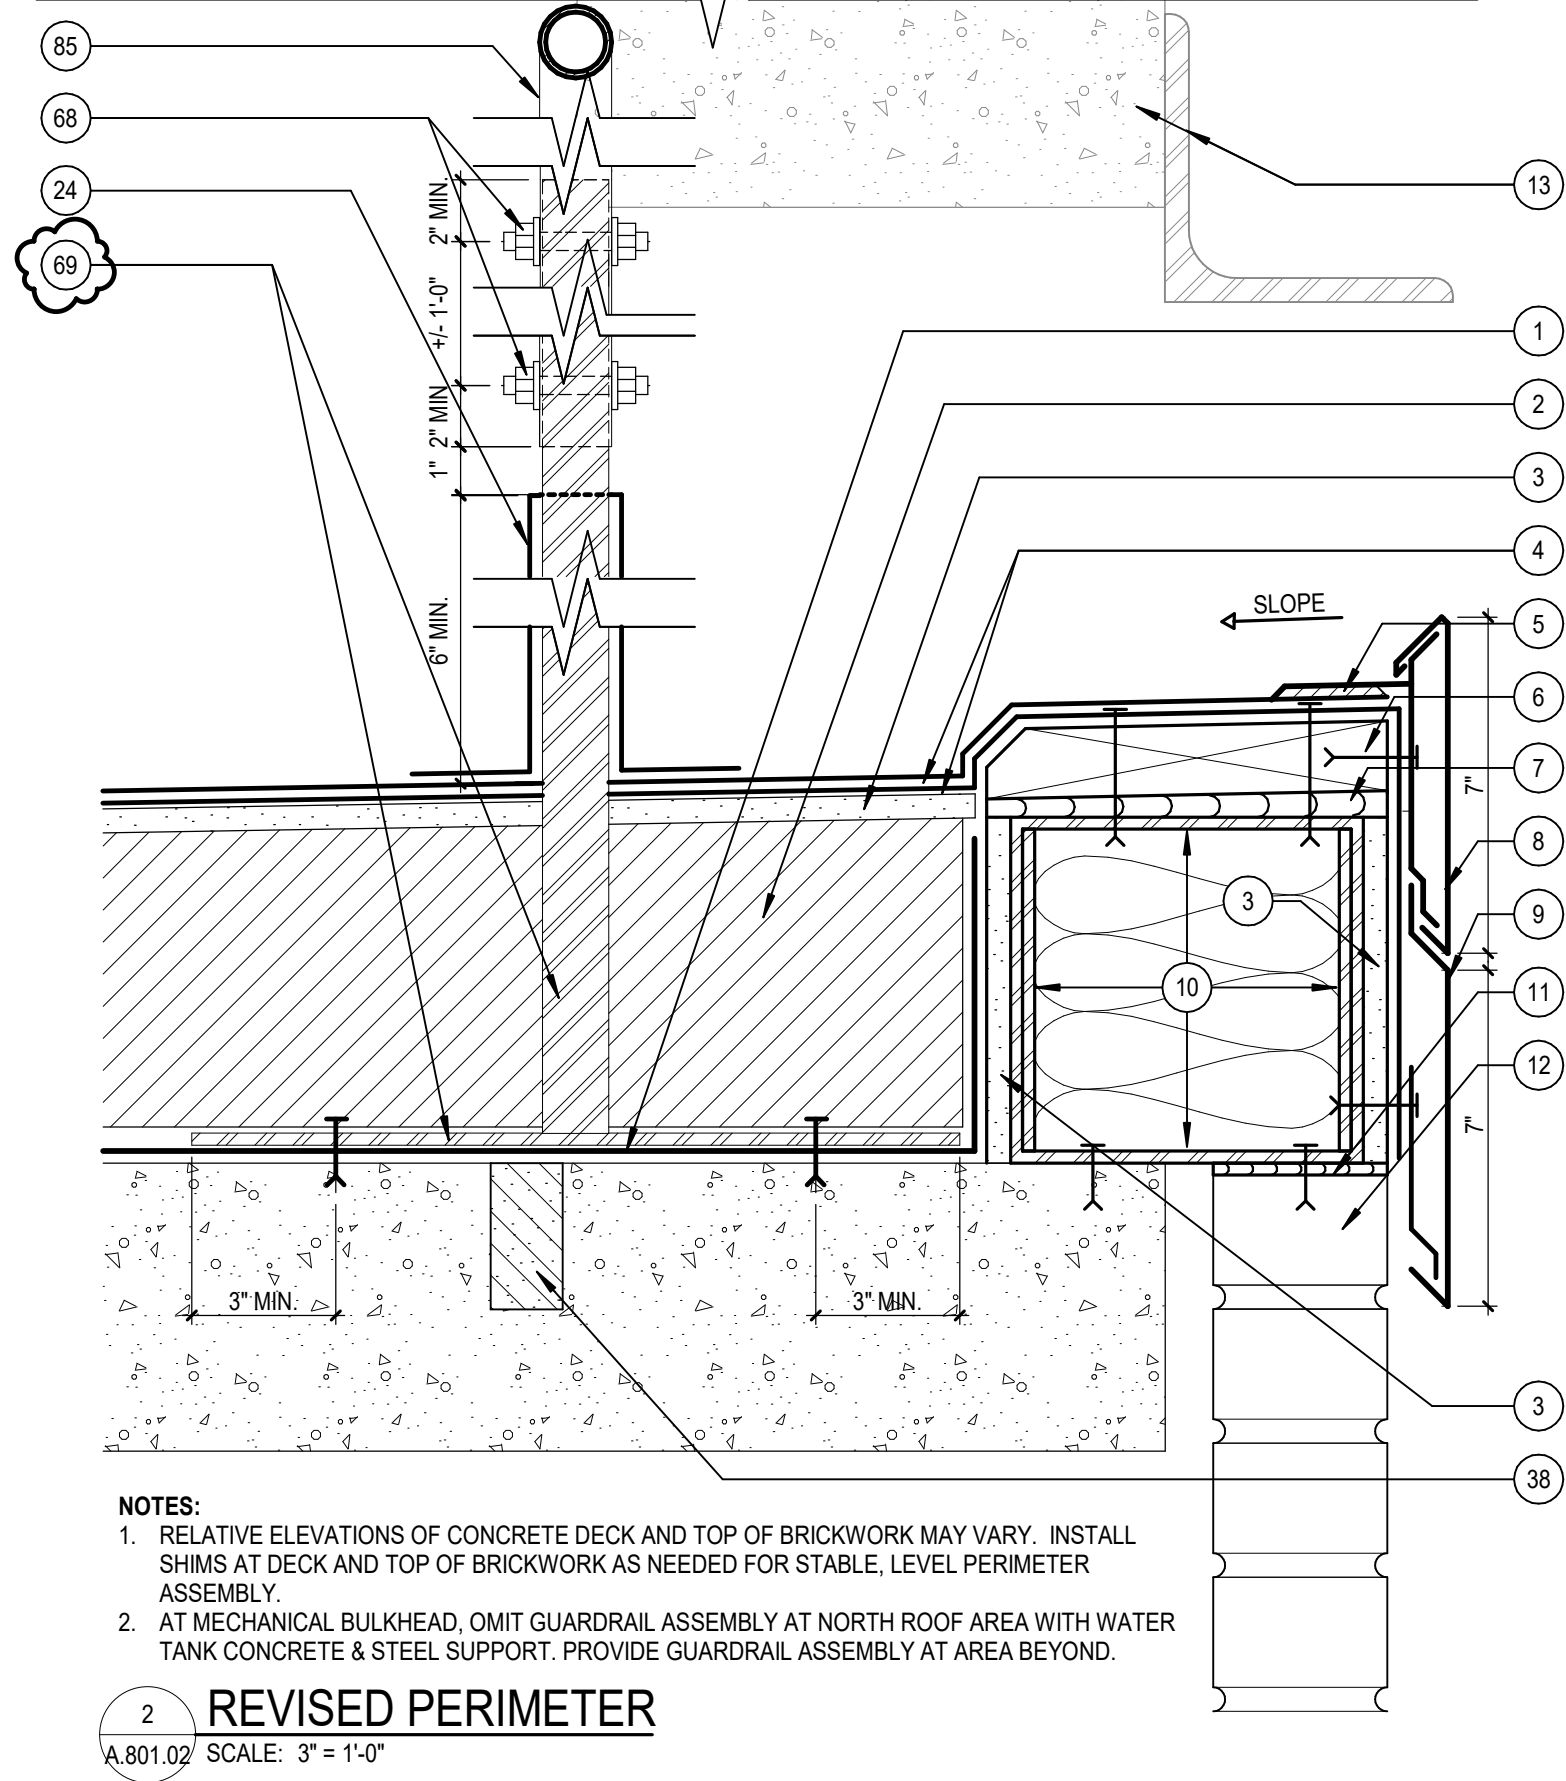

2 REVISED PERIMETER
A.801.02 SCALE: 3" = 1'-0"

