




FLOOR PLAN

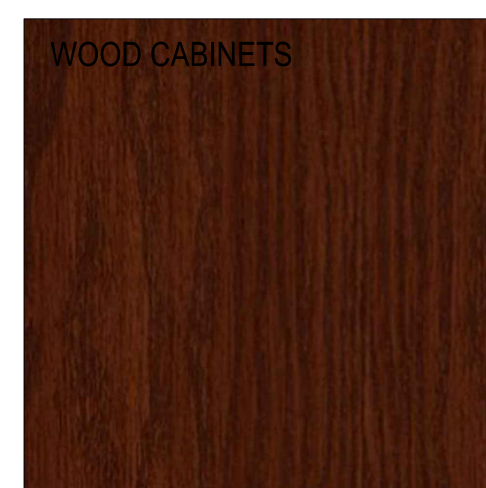

ELEVATION 1

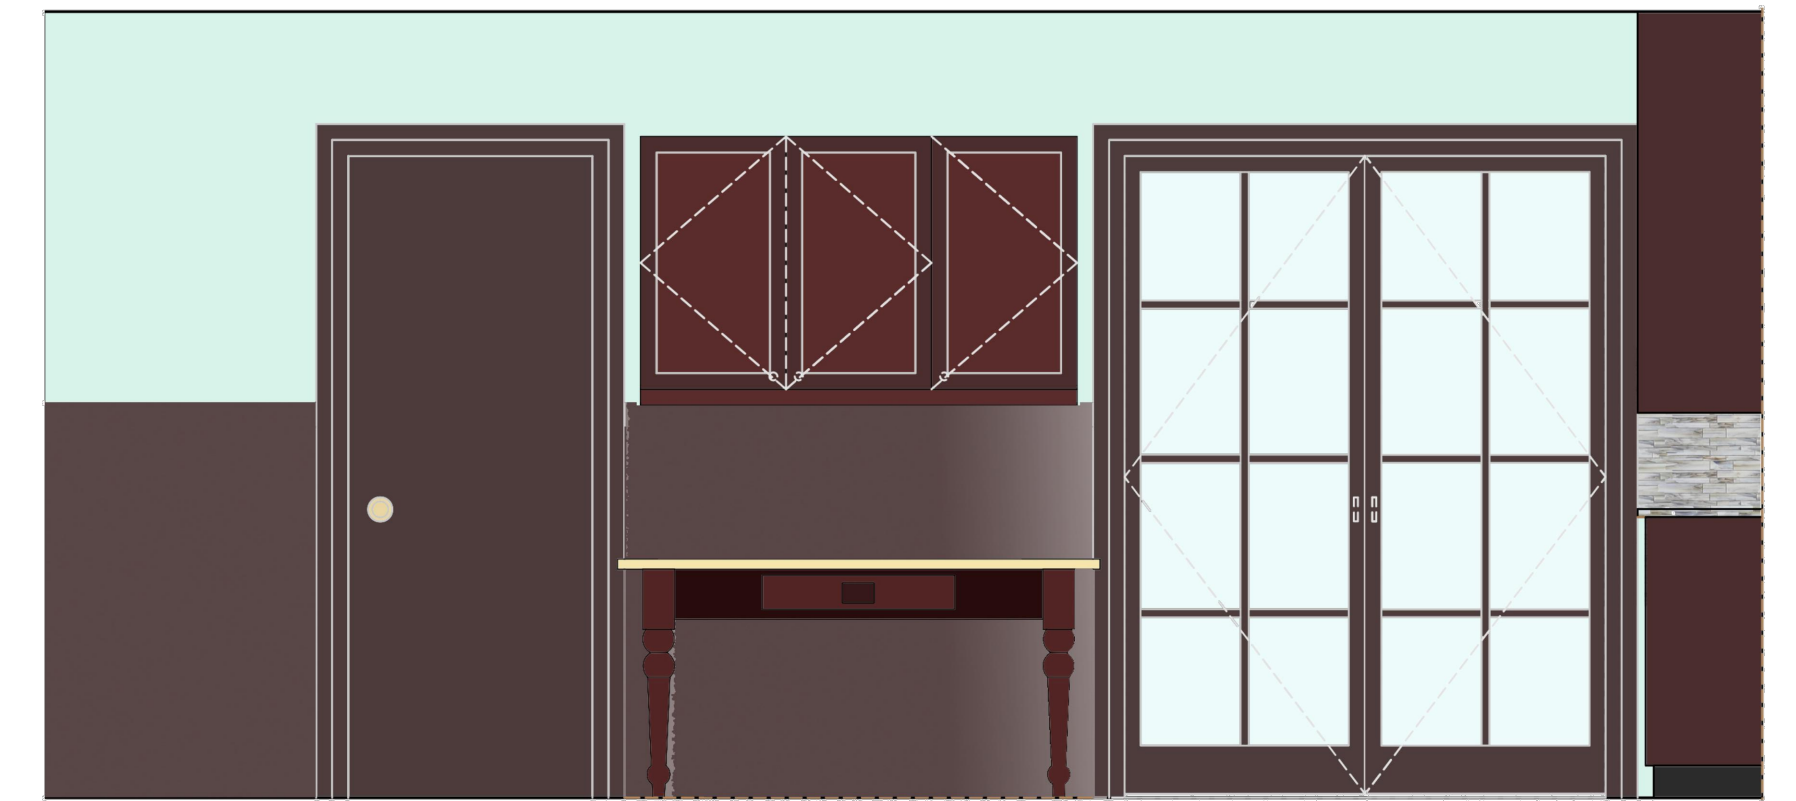

ELEVATION 3

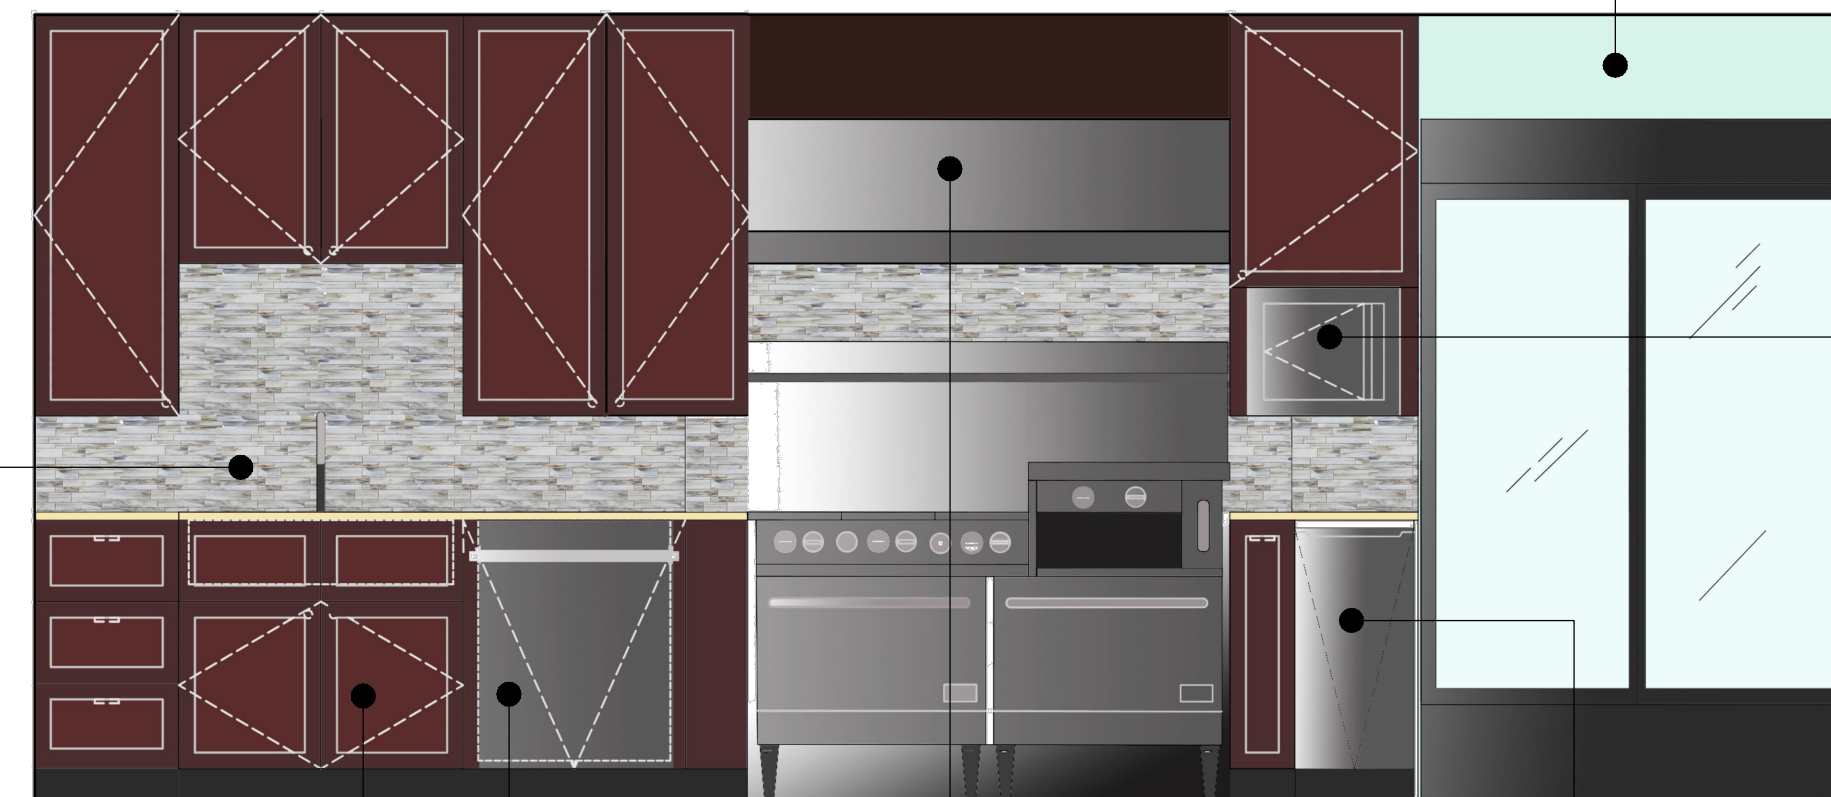

ELEVATION 3



ELEVATION 2



MOVABLE COFFEE CART



ST. STL. SINK



ST. STL. FAUCET



DISHWASHER



EXHAUST HOOD




ICE MAKER






MICROWAVE OVEN

# Hephzibah House




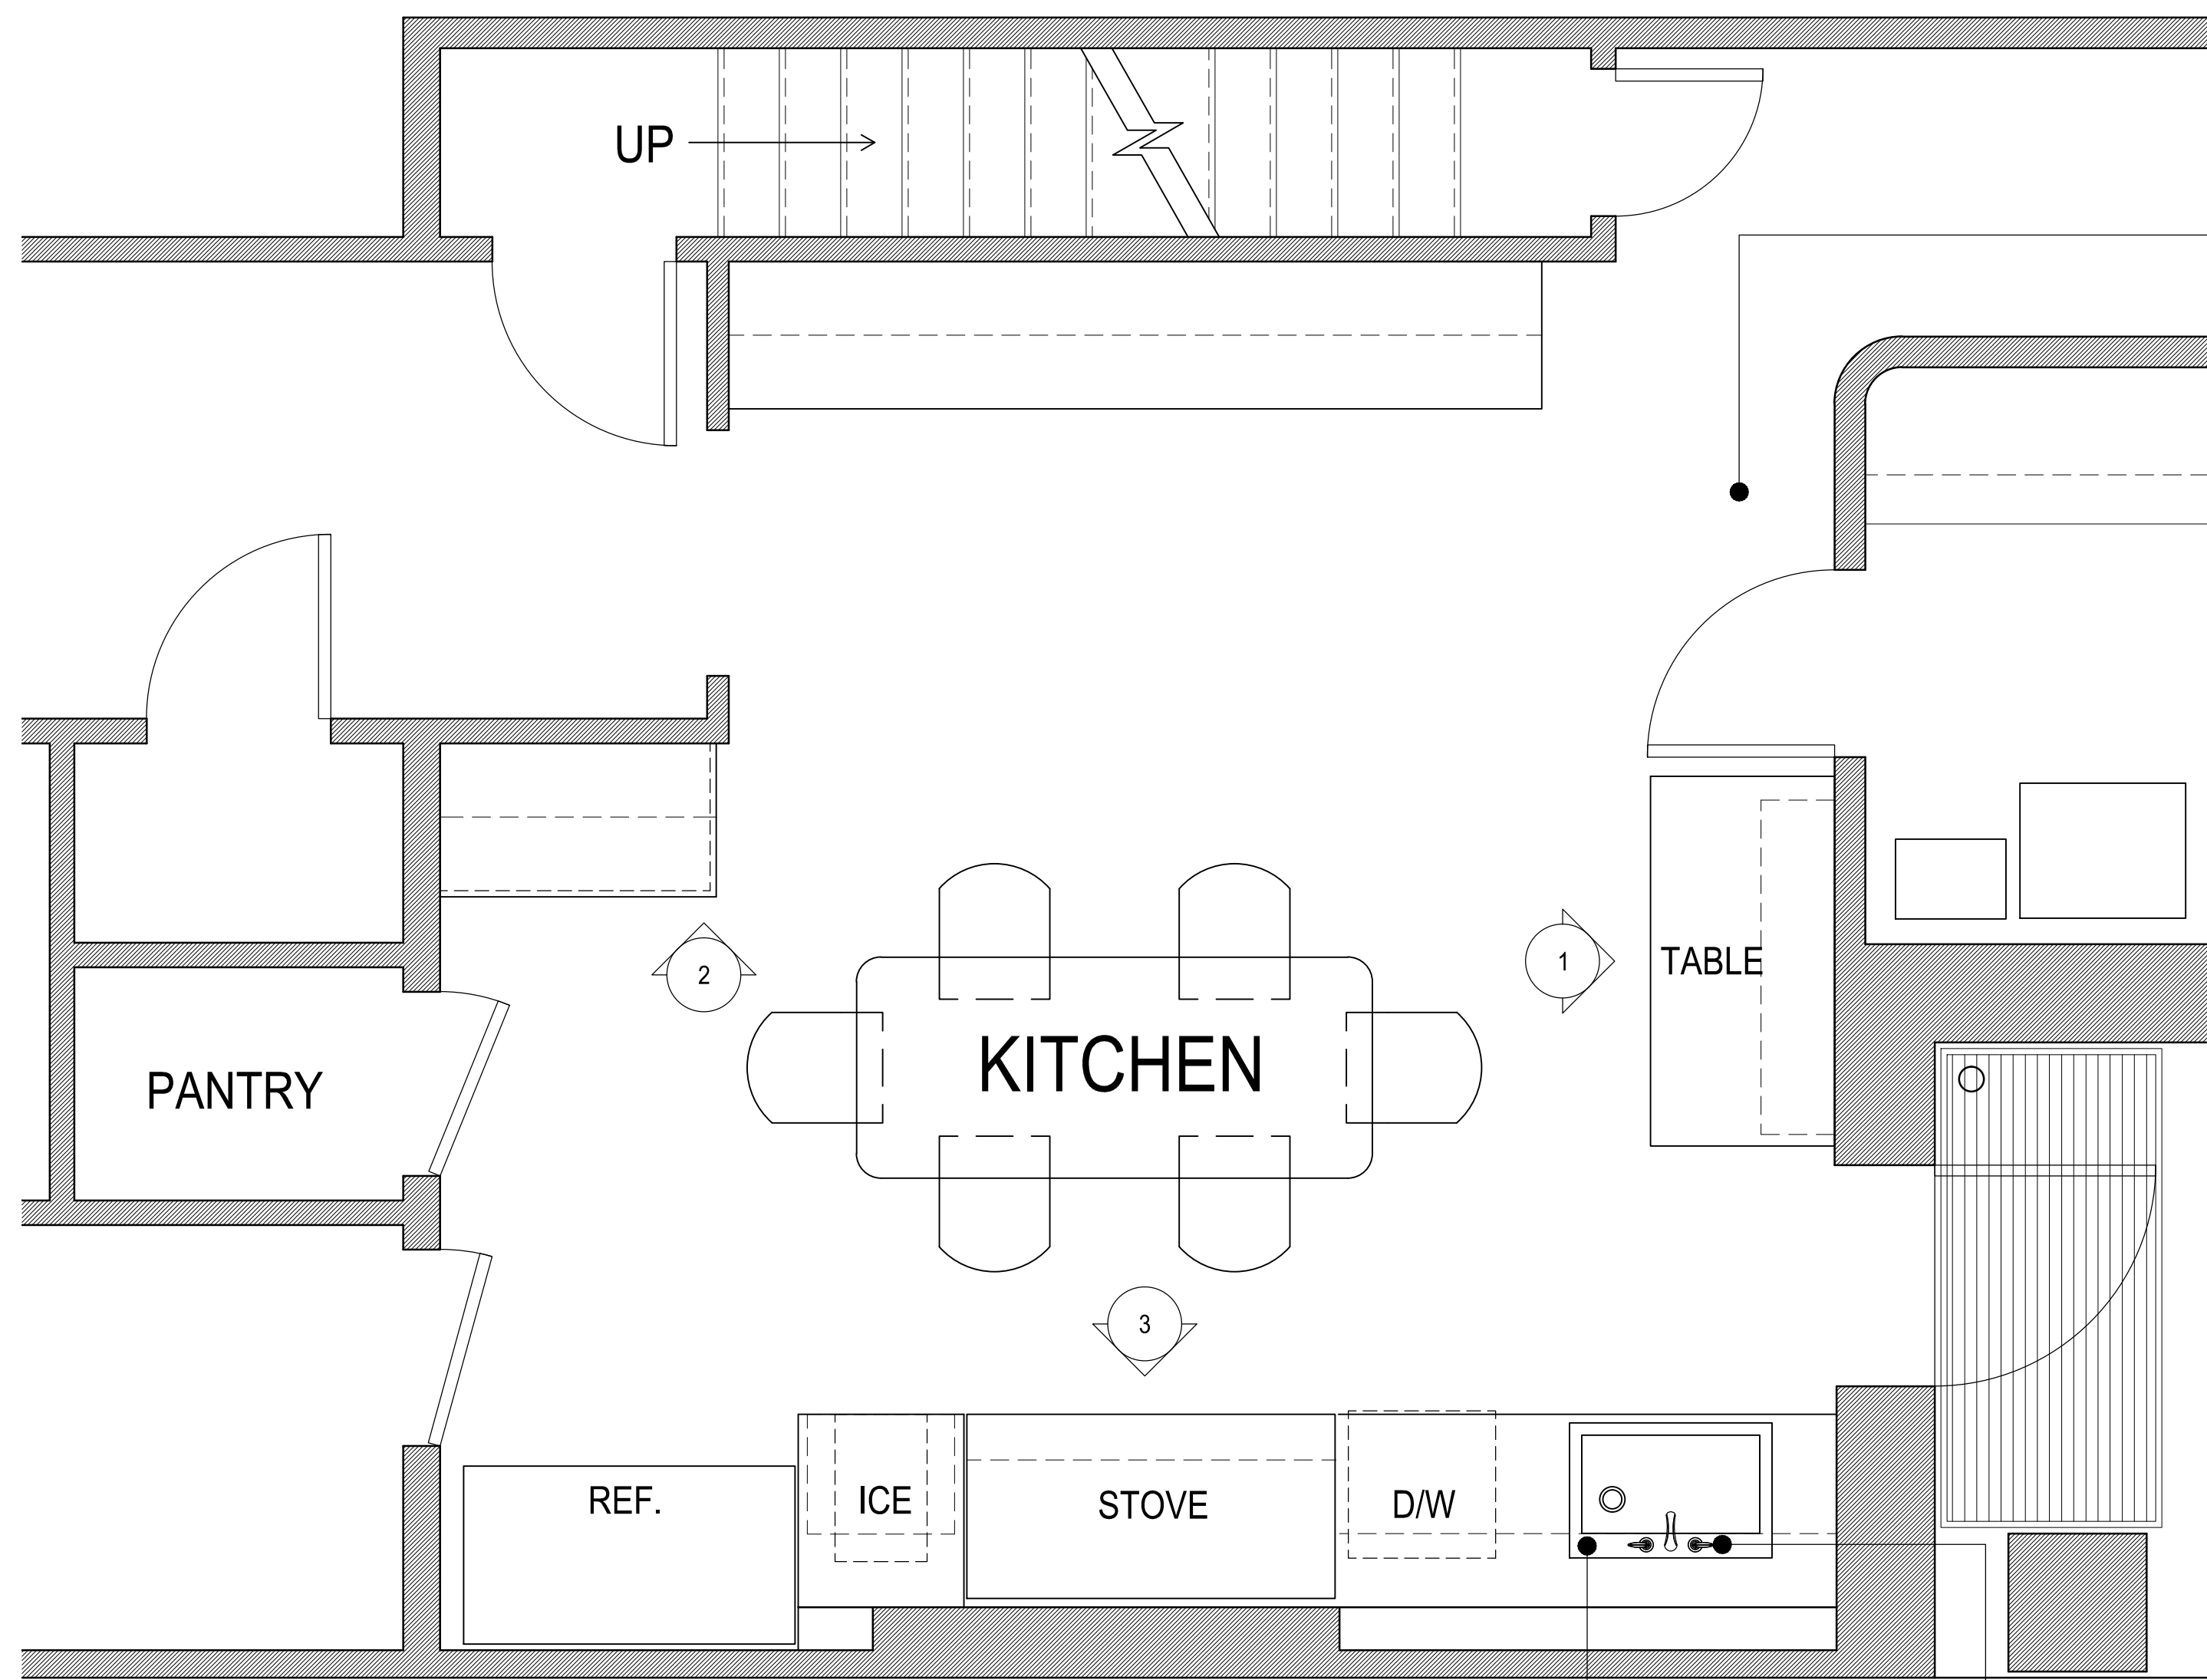


FLOOR PLAN

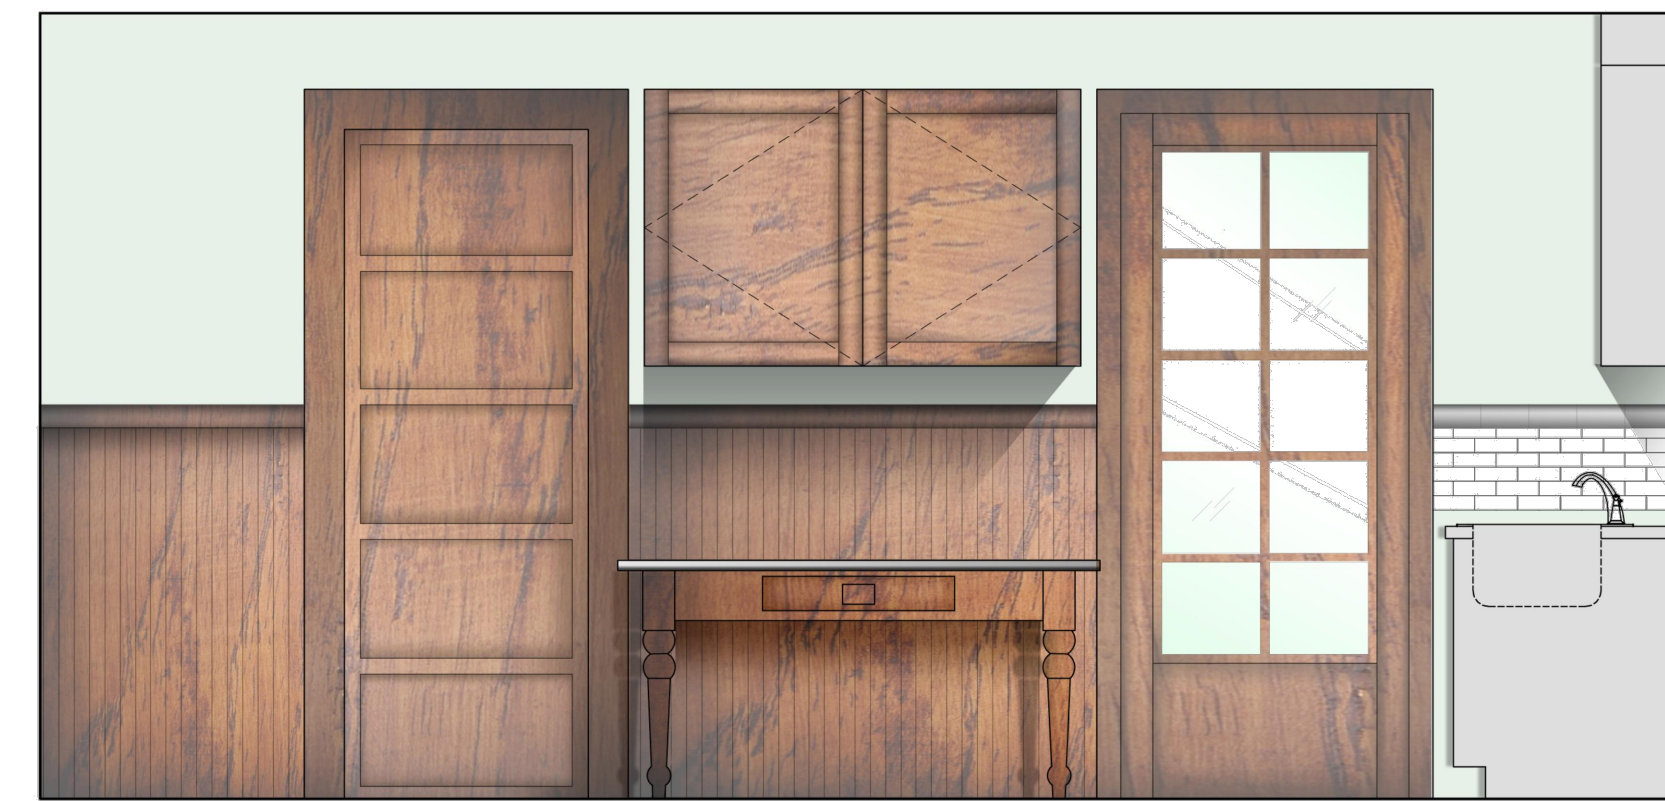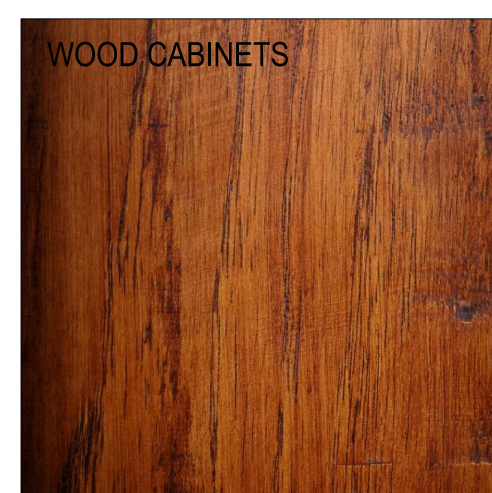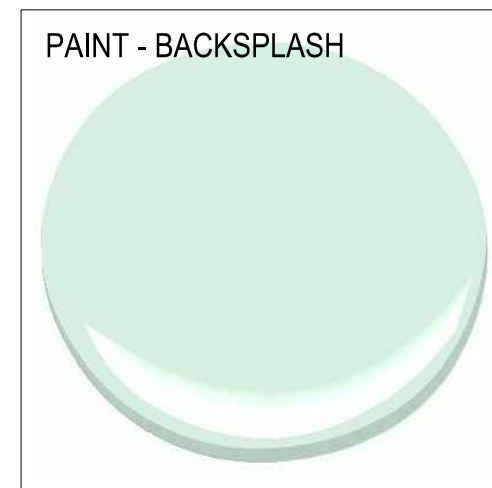


ELEVATION 1

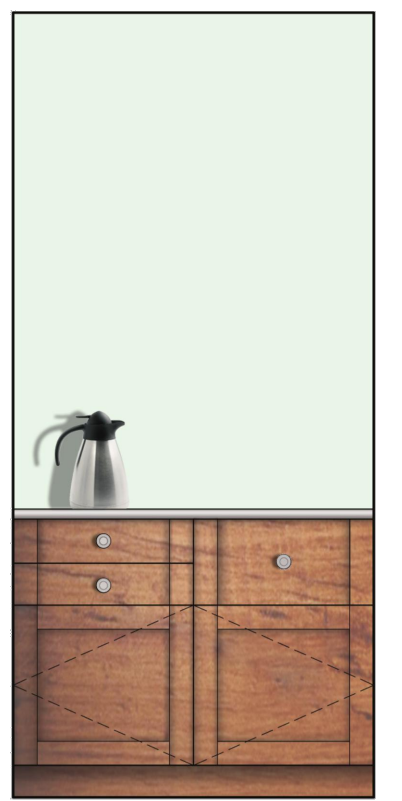

ELEVATION 2

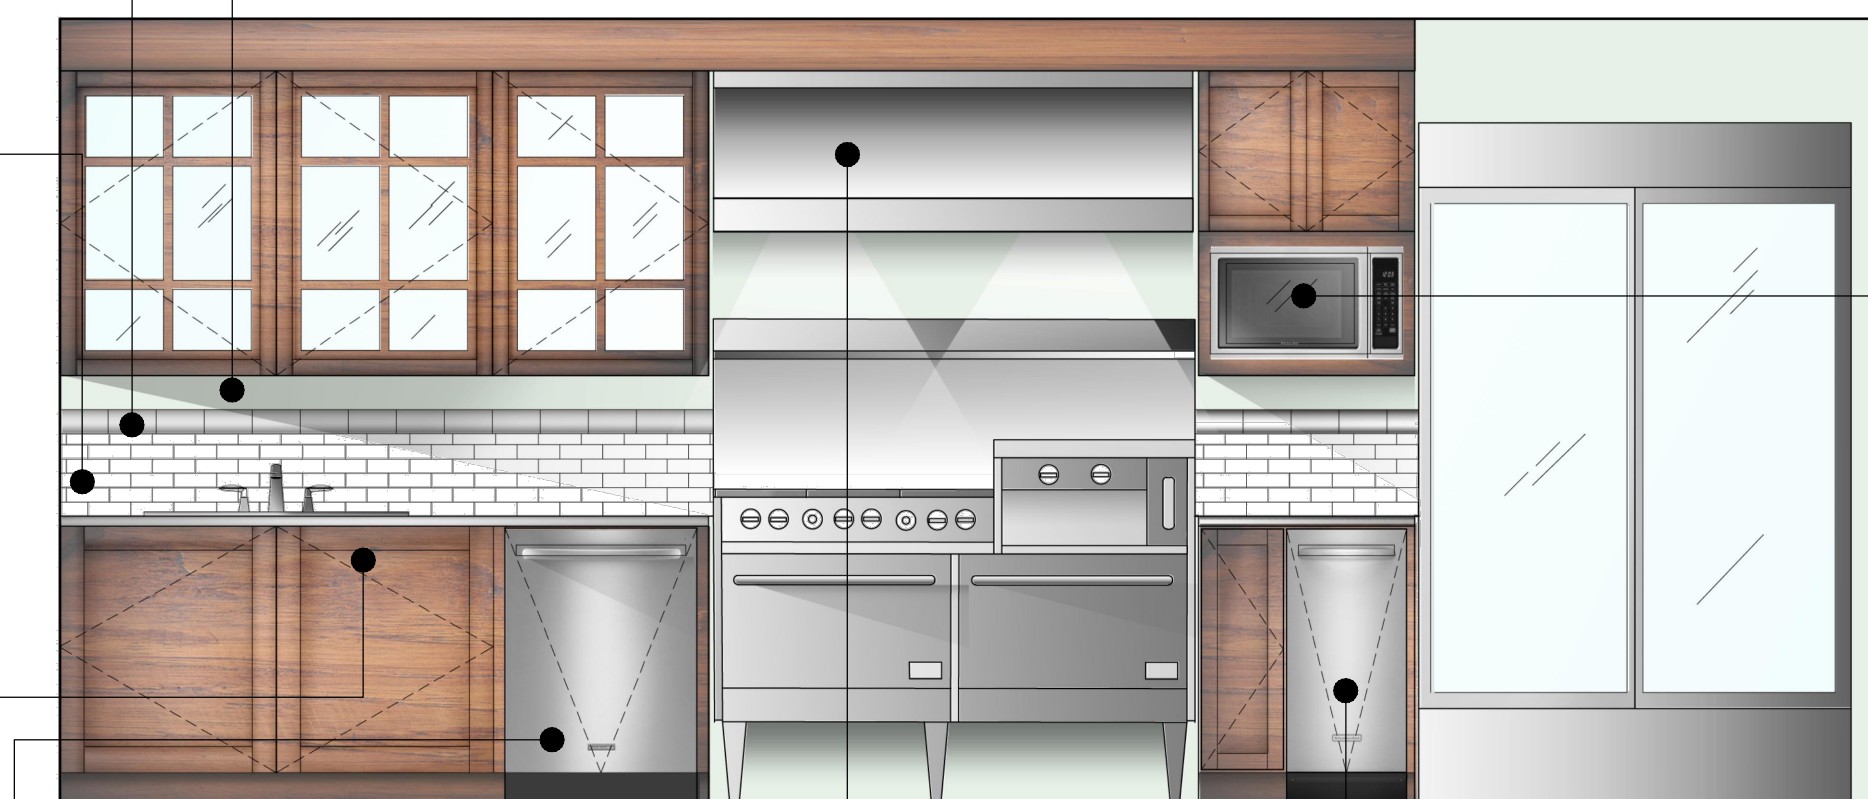


ELEVATION 3

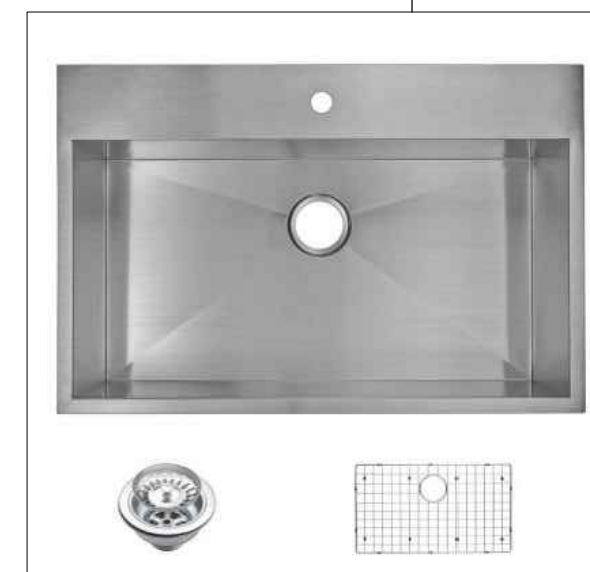

ST. STL. SINK




ST. STL. FAUCET

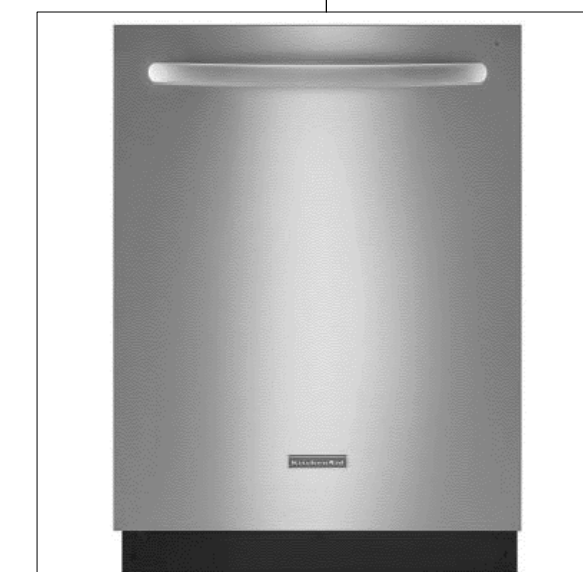

DISHWASHER



EXHAUST HOOD

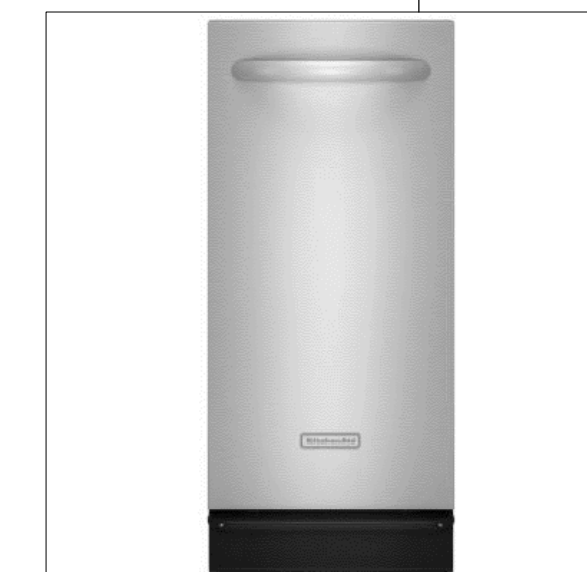


ICE MAKER




MICROWAVE OVEN

# Hephzibah House




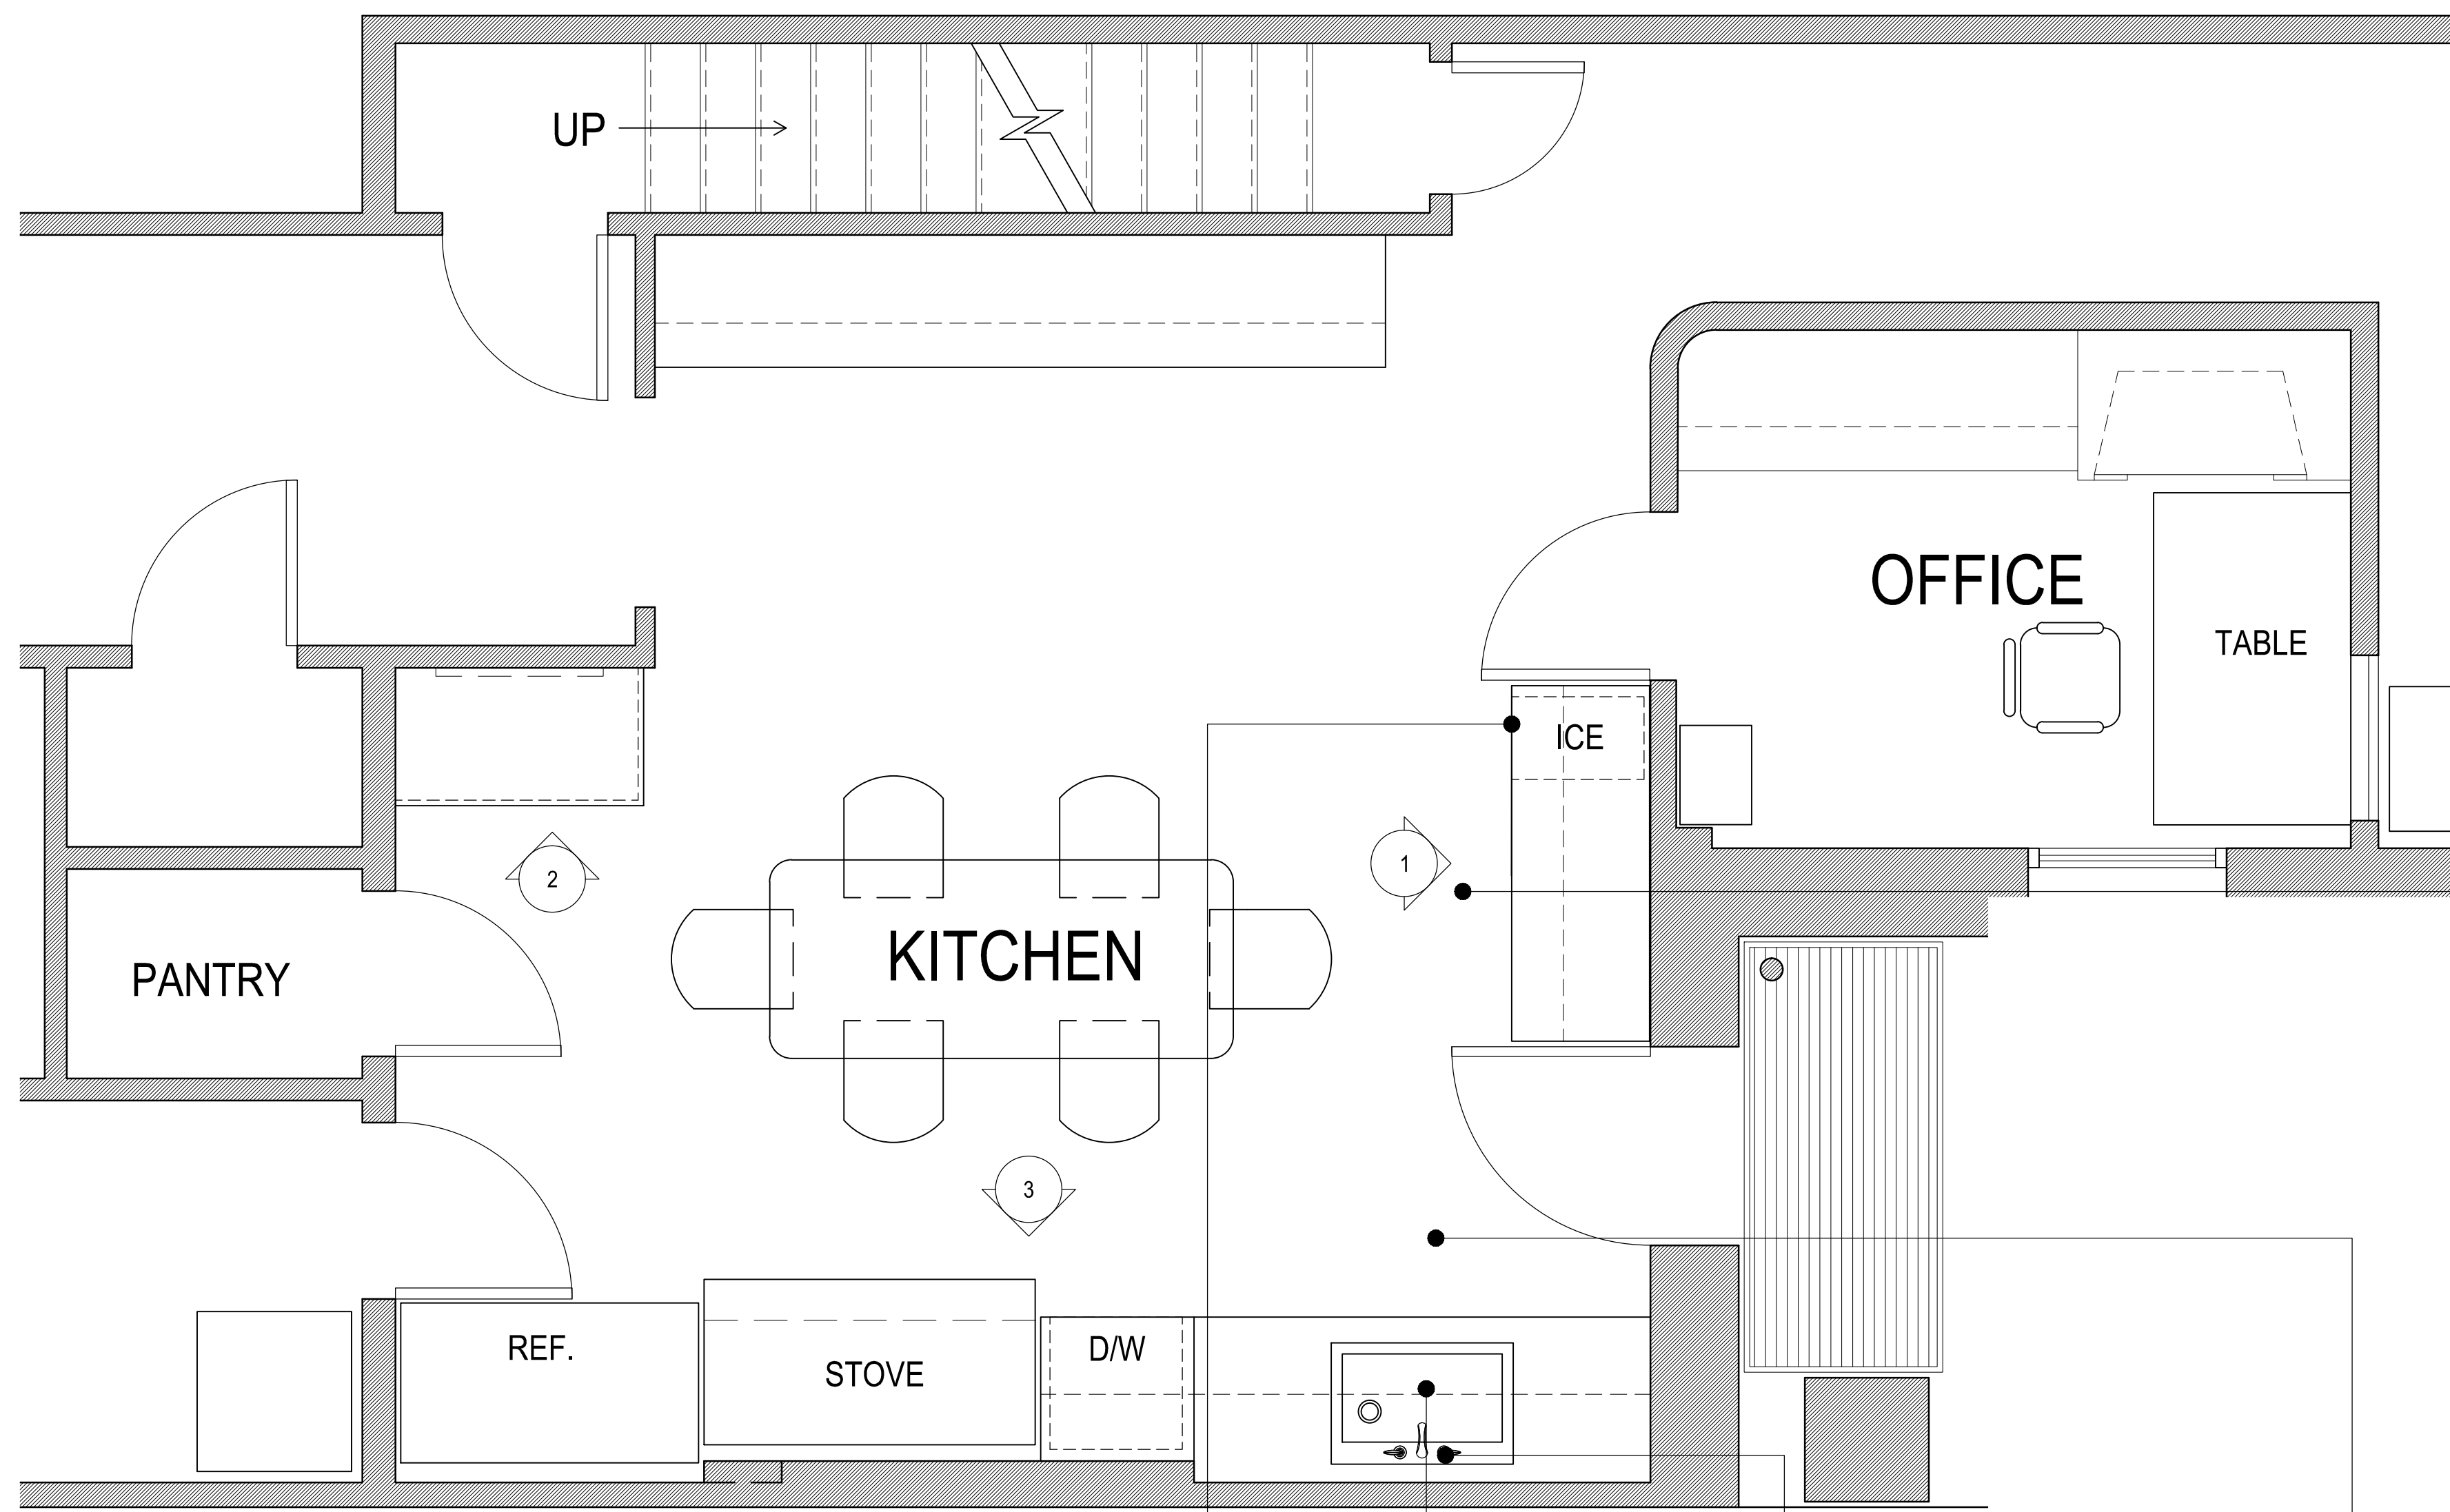



FLOOR PLAN

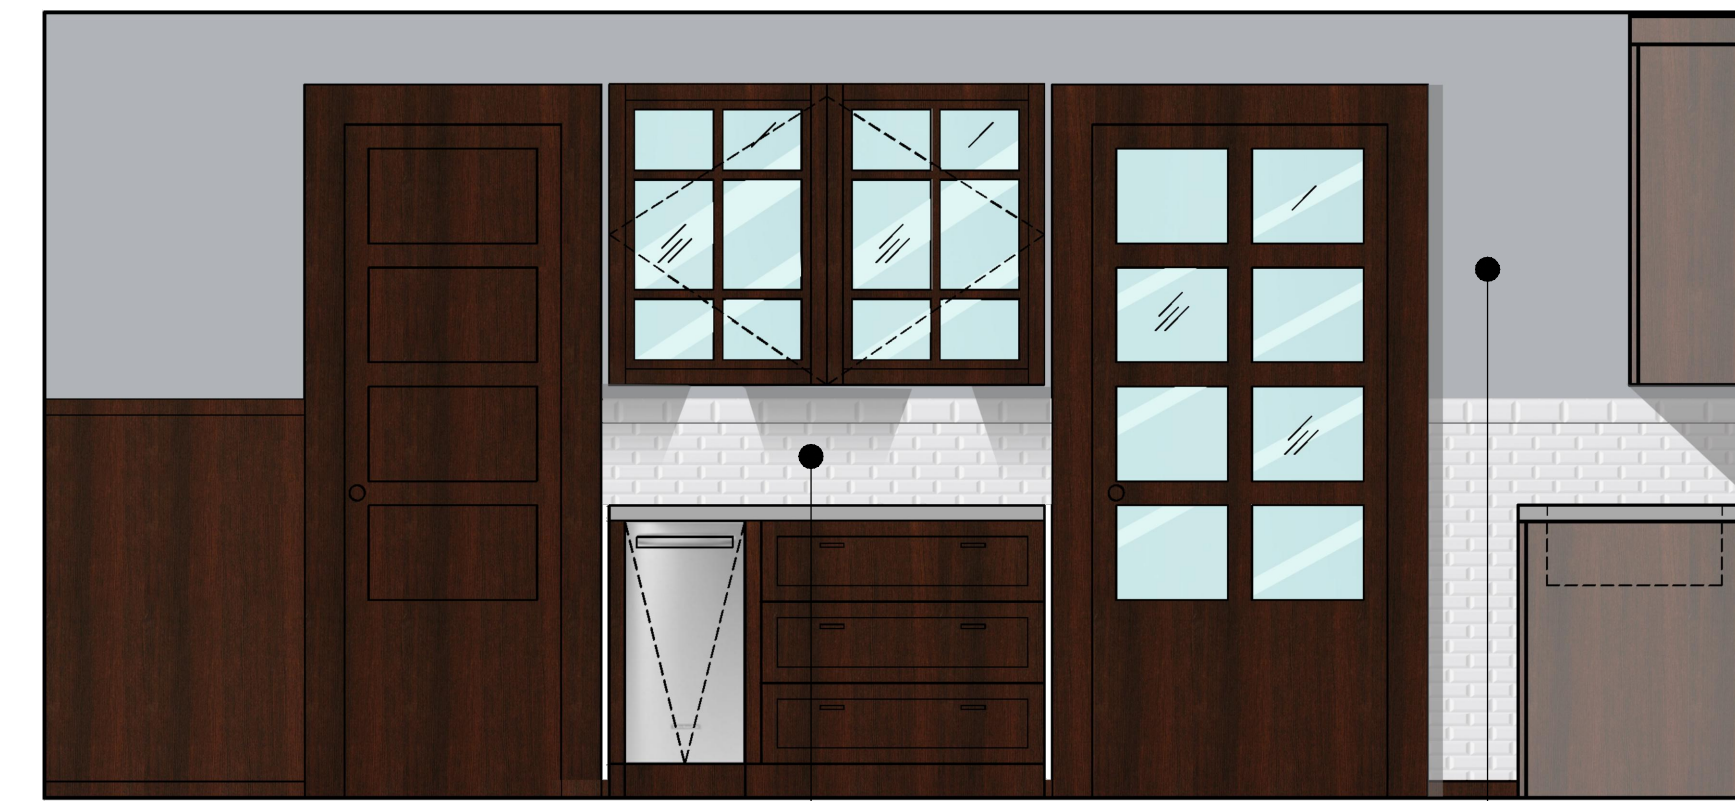


ELEVATION 1

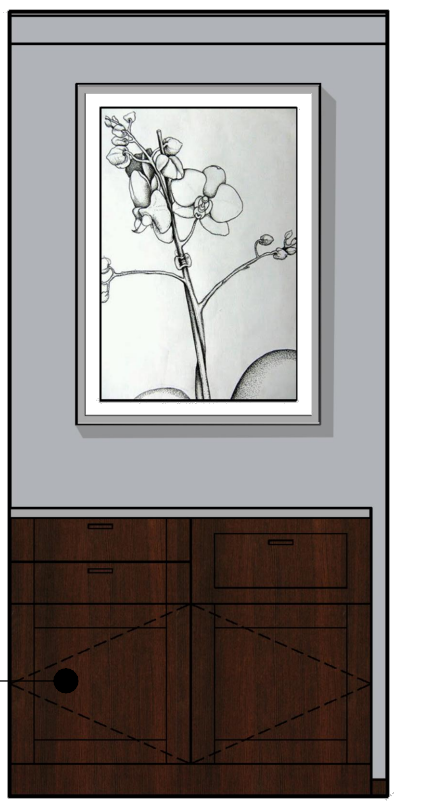

ELEVATION 2

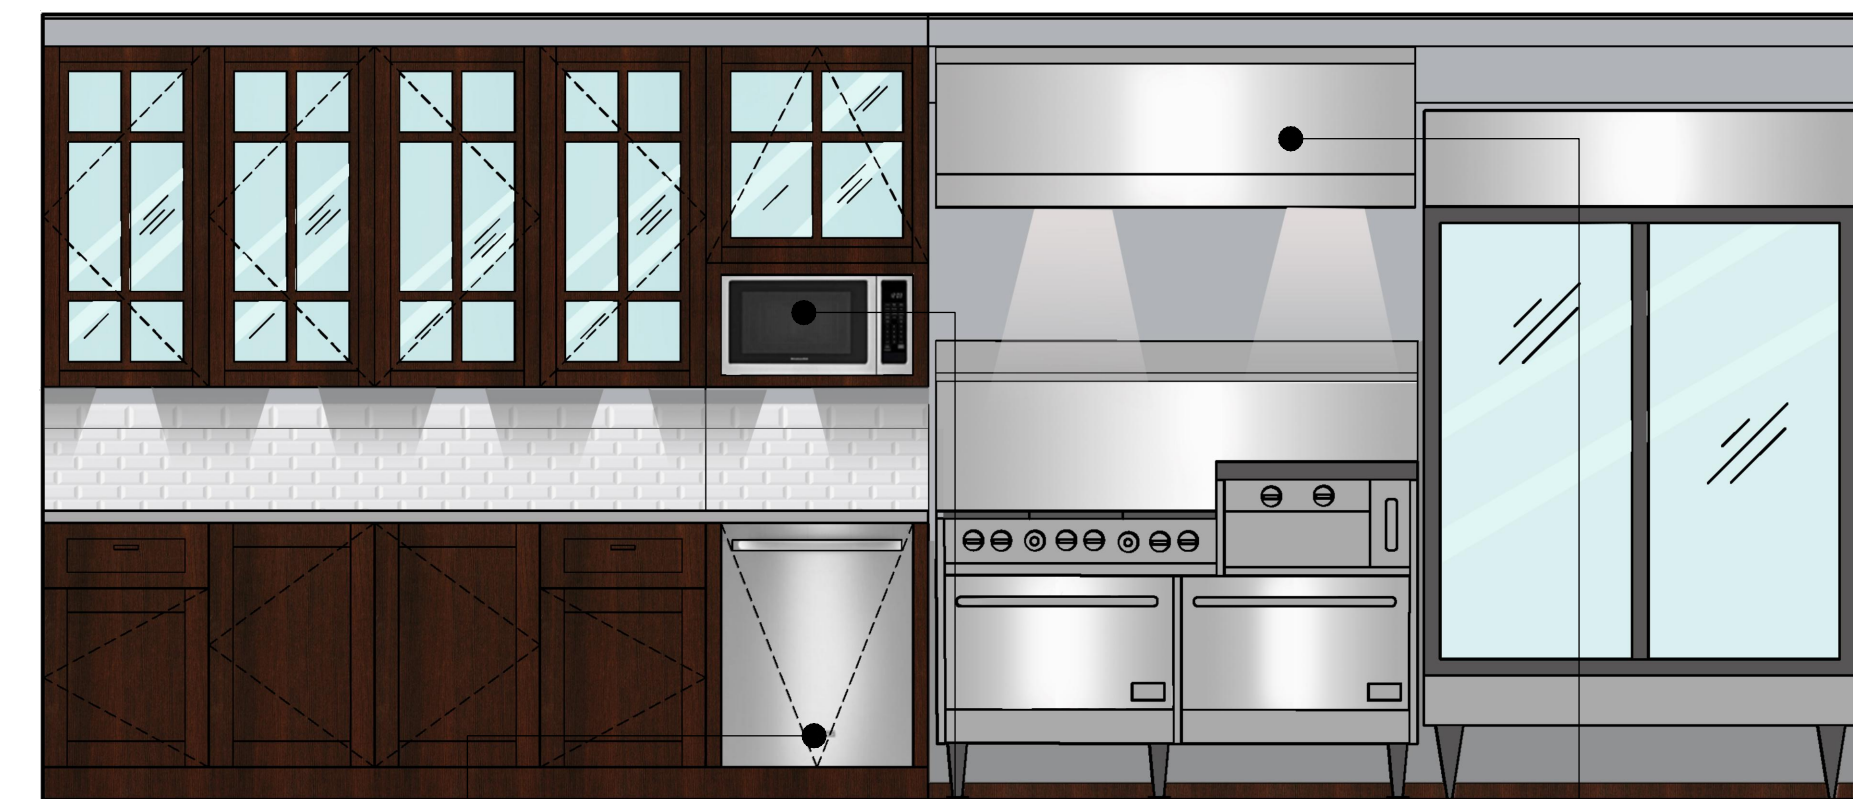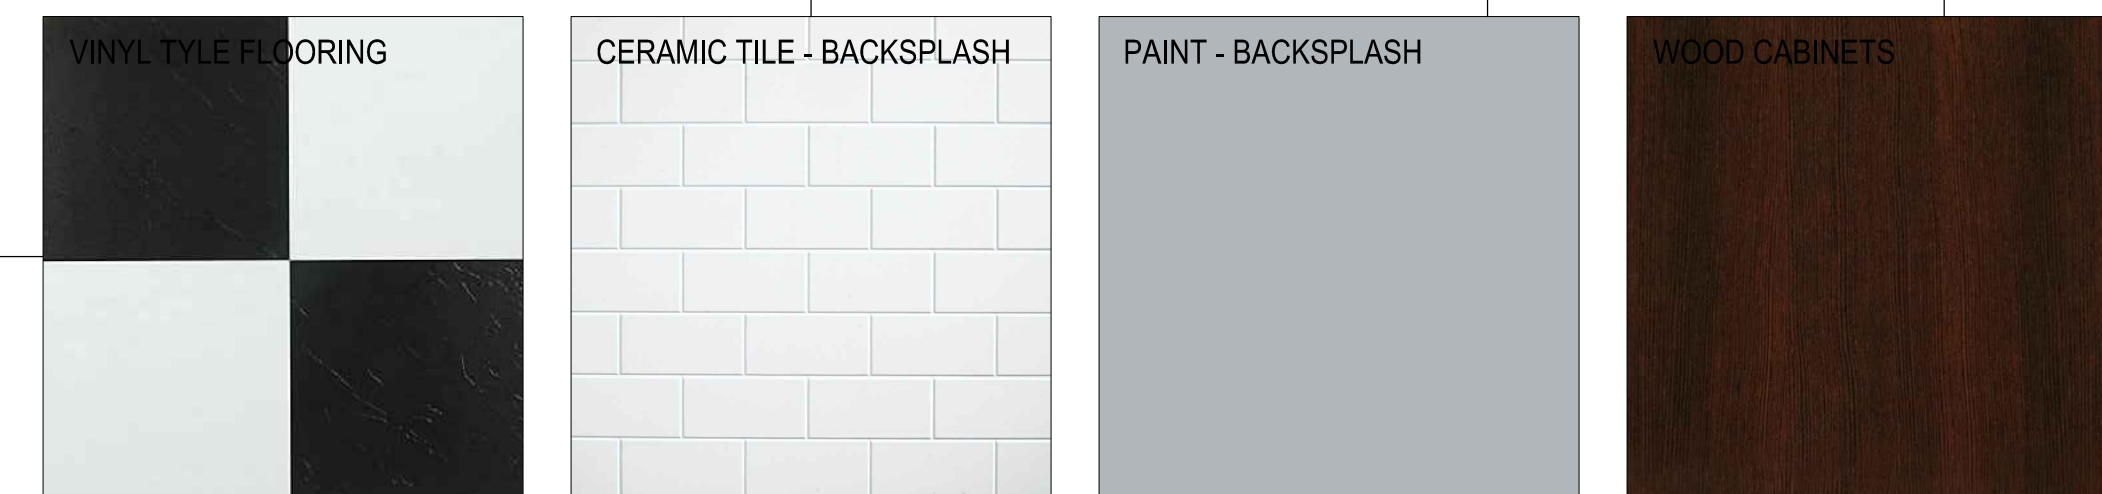

ELEVATION 3

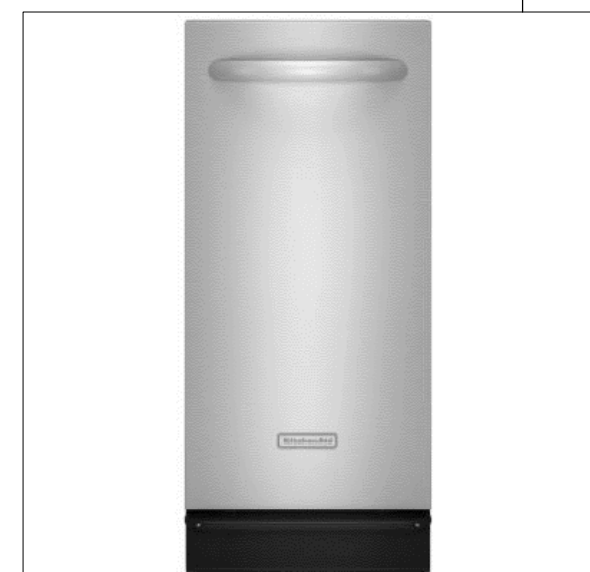

ICE MAKER




ST. STL. SINK



ST. STL. FAUCET



CEILING FAN WITH LIGHT

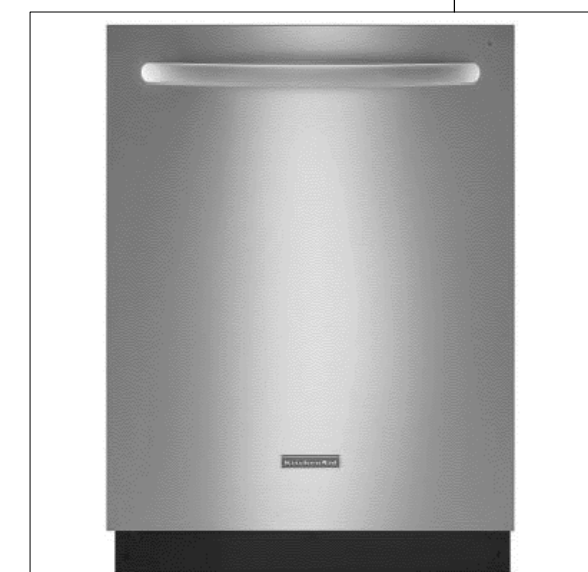

DISHWASHER




MICROWAVE OVEN



EXHAUST HOOD

# Hephzibah House



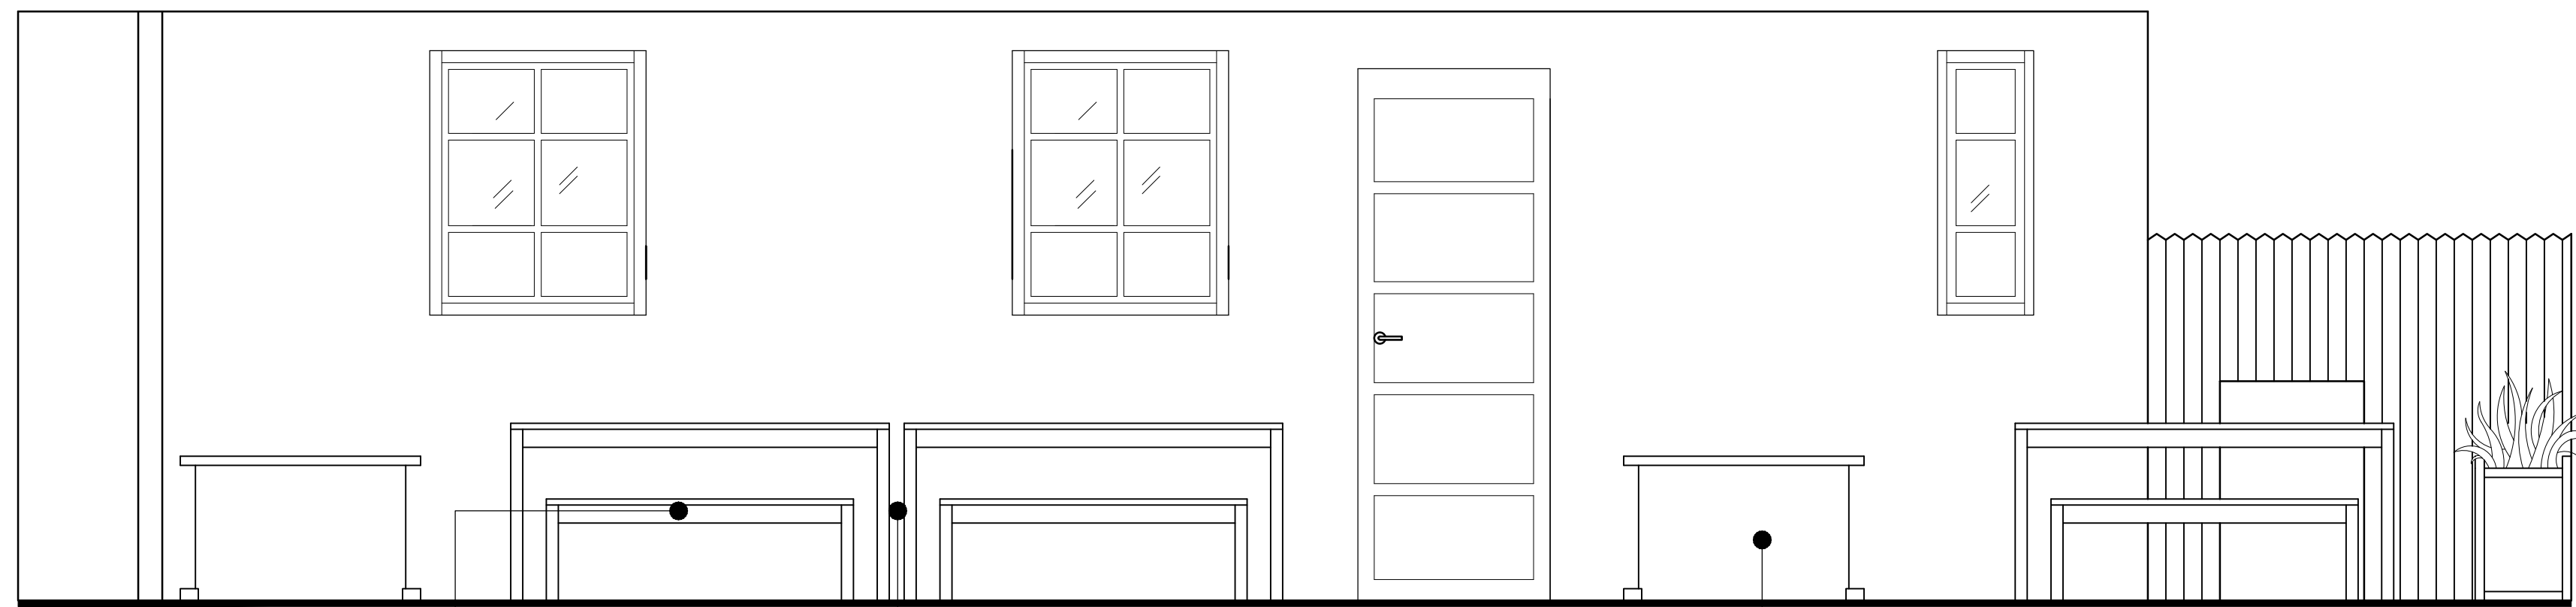

ELEVATION



COMPOSITE FLOOR



BENCH




TABLE



PLANTER



FIRE PIT

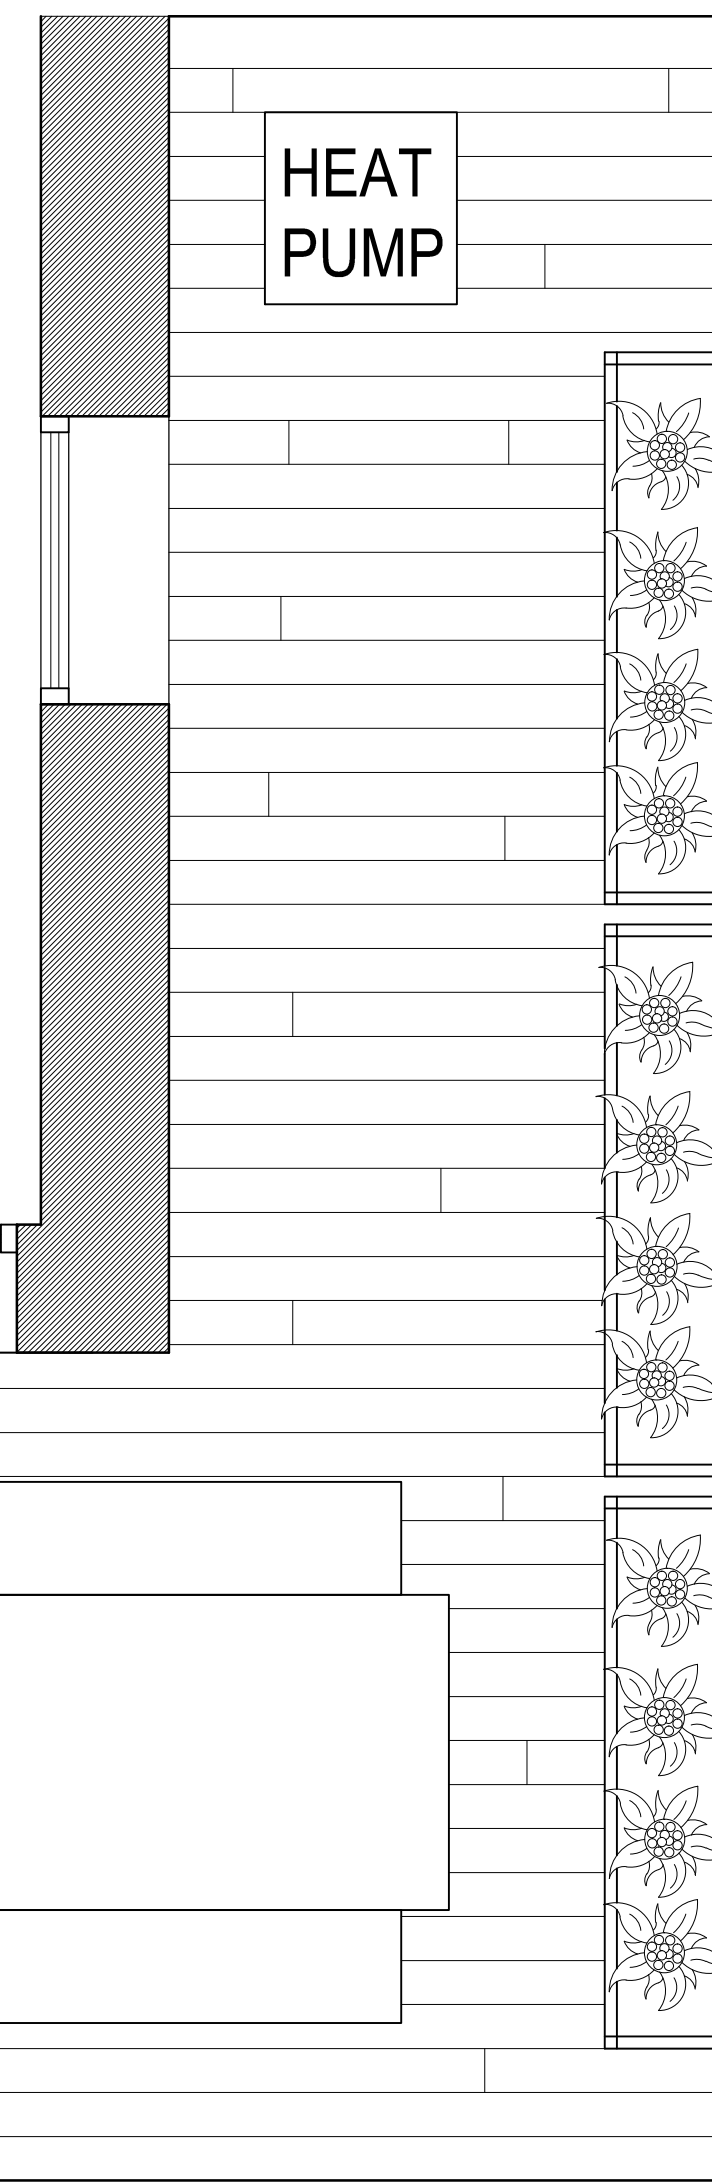


FLOOR PLAN



BENCH



FOLDABLE TABLE

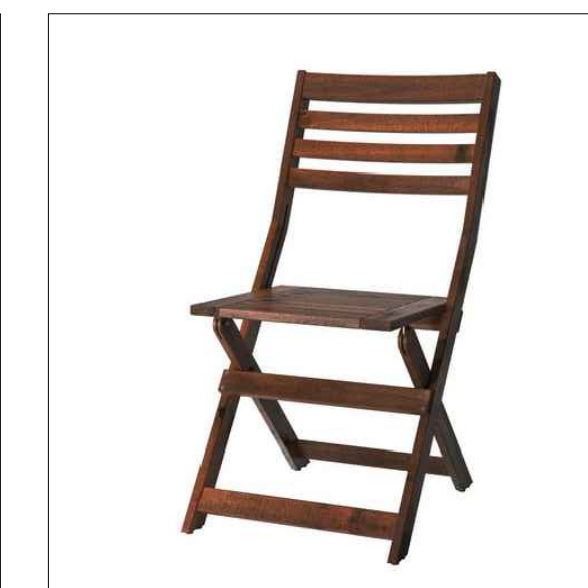

FOLDABLE CHAIR



FOLDABLE CHAIR

# Hephzibah House